




LOCATION PLAN 01
NTS

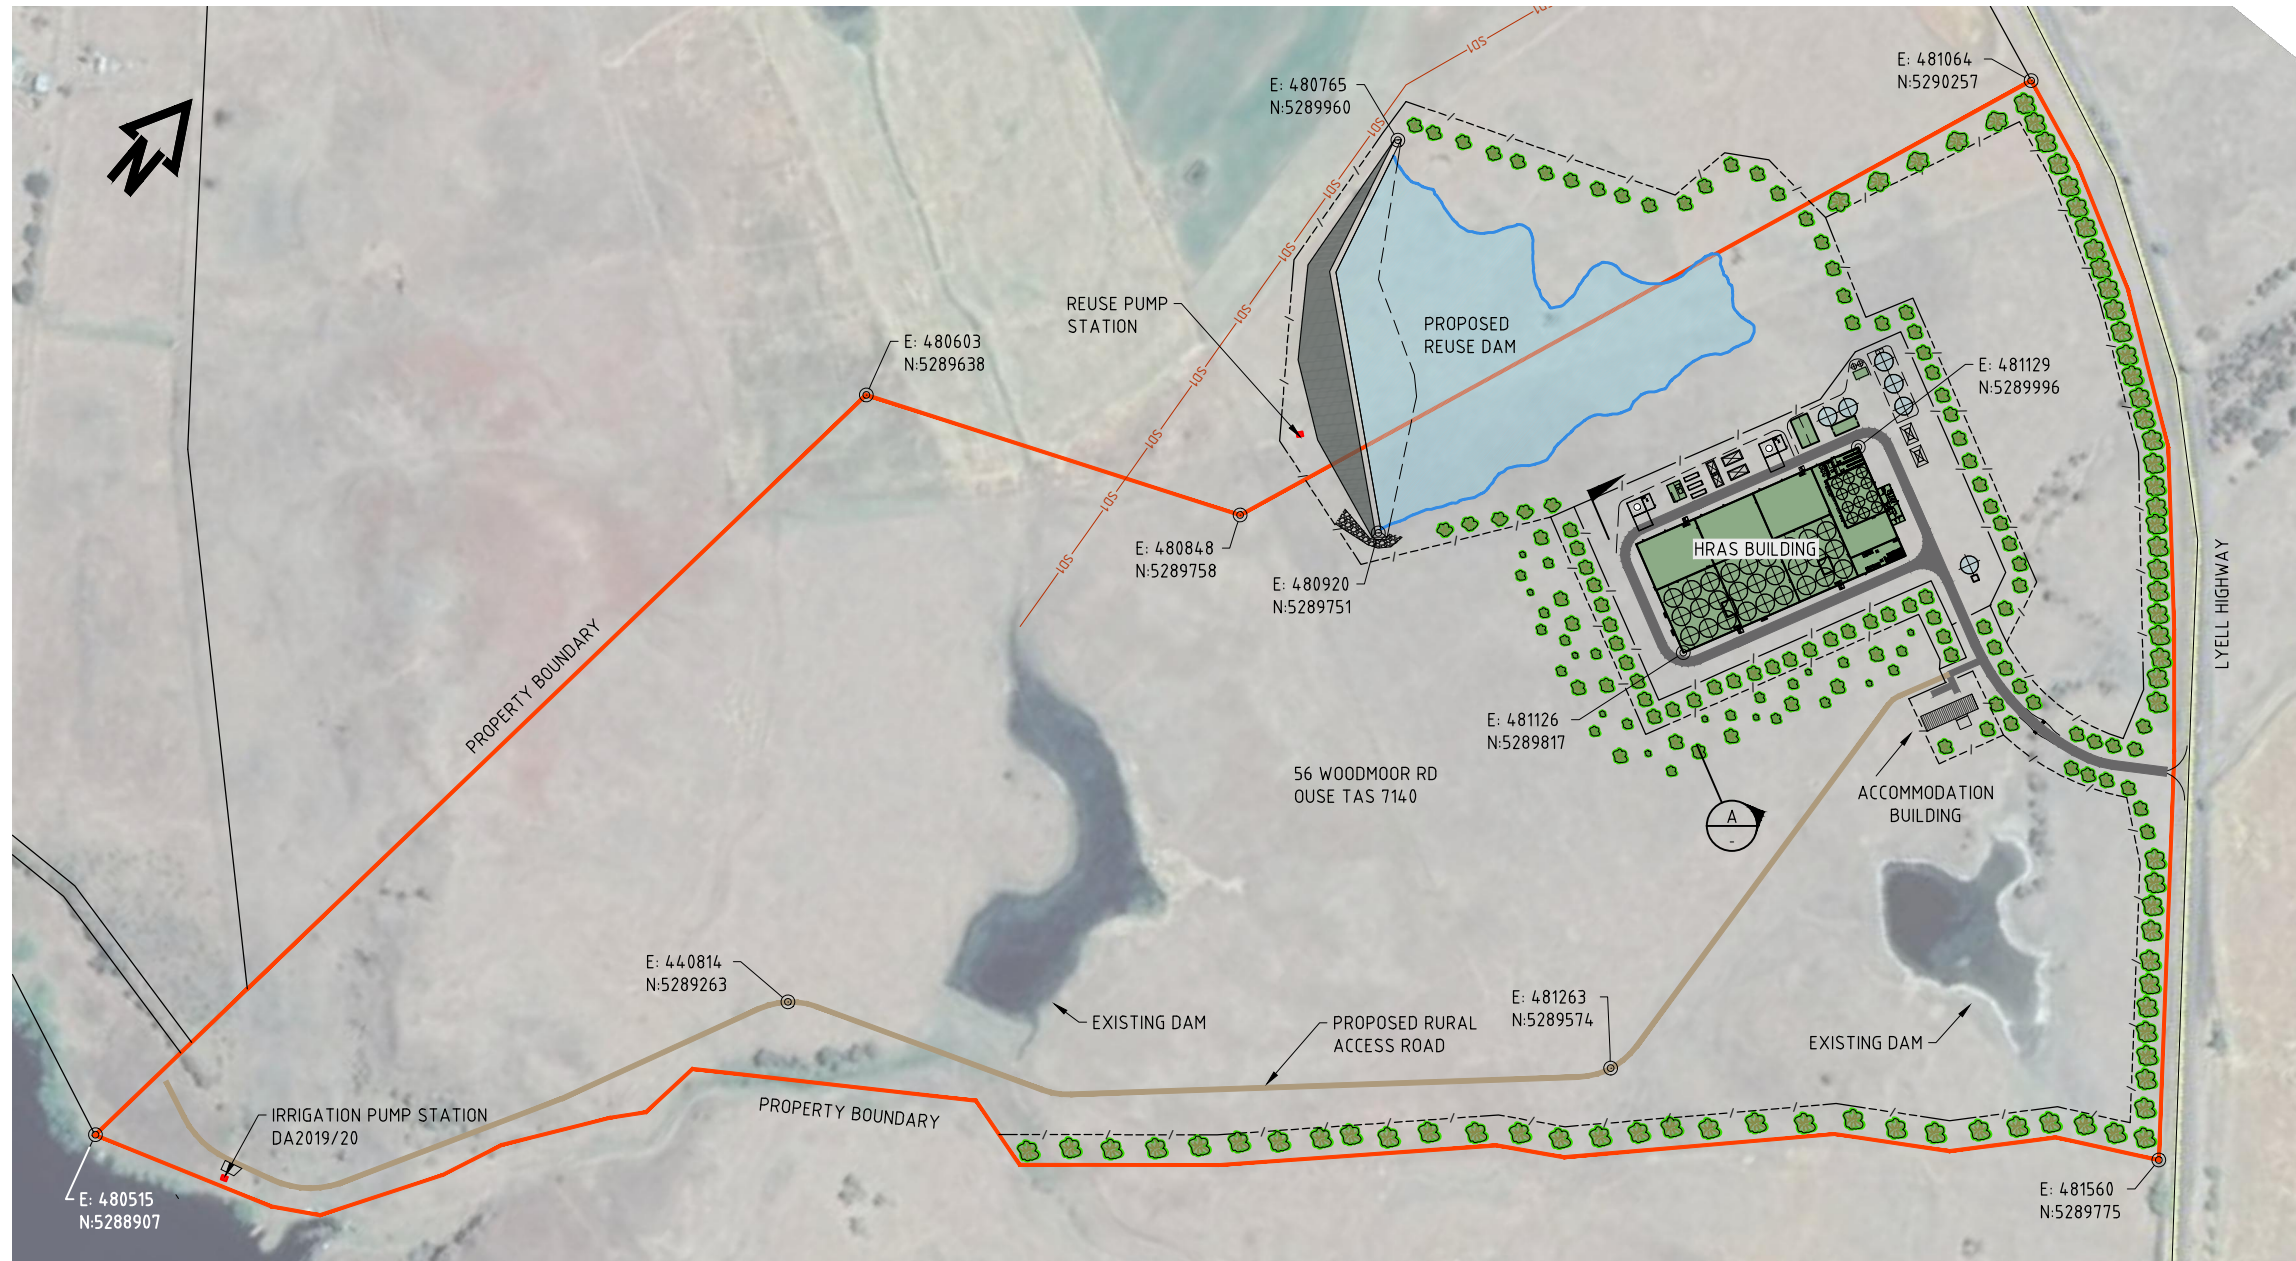


LOCATION PLAN 02
NTS

LEGEND

- RURAL FENCE
- /- SECURITY FENCE
- PROPERTY BOUNDARY
- SITE ROADWAY
- RURAL ACCESS ROAD
- PLANTED TREES

HAMILTON PROPERTY - PROPOSED COMPOUND LAYOUT PLAN
SCALE 1:5000

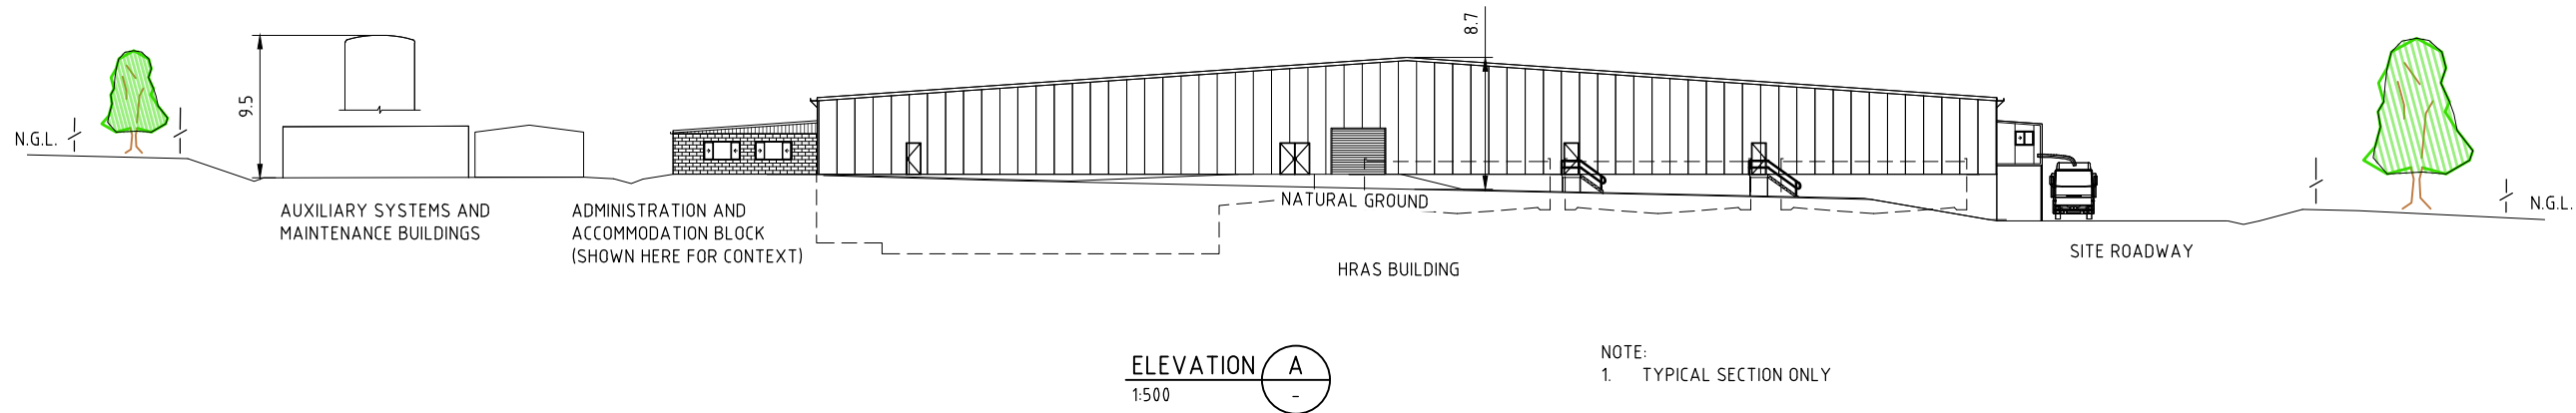

NOTE:
1. TYPICAL SECTION ONLY

DRAWING STATUS IS PRELIMINARY
MAY BE SUBJECT TO CHANGE

G	CO-ORDINATES ADDED	J.O.C	-
F	LOCATION PLAN 2 AMENDED, OVERALL HEIGHTS AMENDED	J.O.C	-
E	TITLE BLOCK UPDATED, MINOR AMENDMENTS	J.O.C	-
D	DAM SIZE FINALISED, COMPOUND FINALISED	J.O.C	-
C	DAM MOVED TO NORTHERN LOCATION, HRAS BUILDING MOVED ADJACENT, AUX SERVICES MOVED	J.O.C	-
B	MINOR AMENDMENT	J.O.C	-
A	PRELIMINARY	J.O.C	-
REV	DESCRIPTION	APP	DATE




TASSAL GROUP LIMITED.
TASSAL OPERATIONS PTY LTD.
ACN 106 324 127 ABN 38 106 324 127
2 SALAMANCA SQUARE, HOBART, TAS., 7000
PHONE: 1300 66 0491 FACSIMILE: 1300 88 0179
EMAIL: tassal@tassal.com.au WEBSITE: www.tassal.com.au

PROJECT
HAMILTON RAS
LOT 1, 56 WOODMOOR ROAD
OUSE, TASMANIA 7140
AUSTRALIA

TITLE
PROPERTY AND SITE PLAN
GENERAL ARRANGEMENT
-
-

0 50m 100m 150m 200m	A3
STATUS PRELIMINARY ONLY NOT TO BE USED FOR CONSTRUCTION	
SCALE 1:5000 UNO DO NOT SCALE OFF DRAWING	
DRAWING No. HRAS-G-01	REV. G

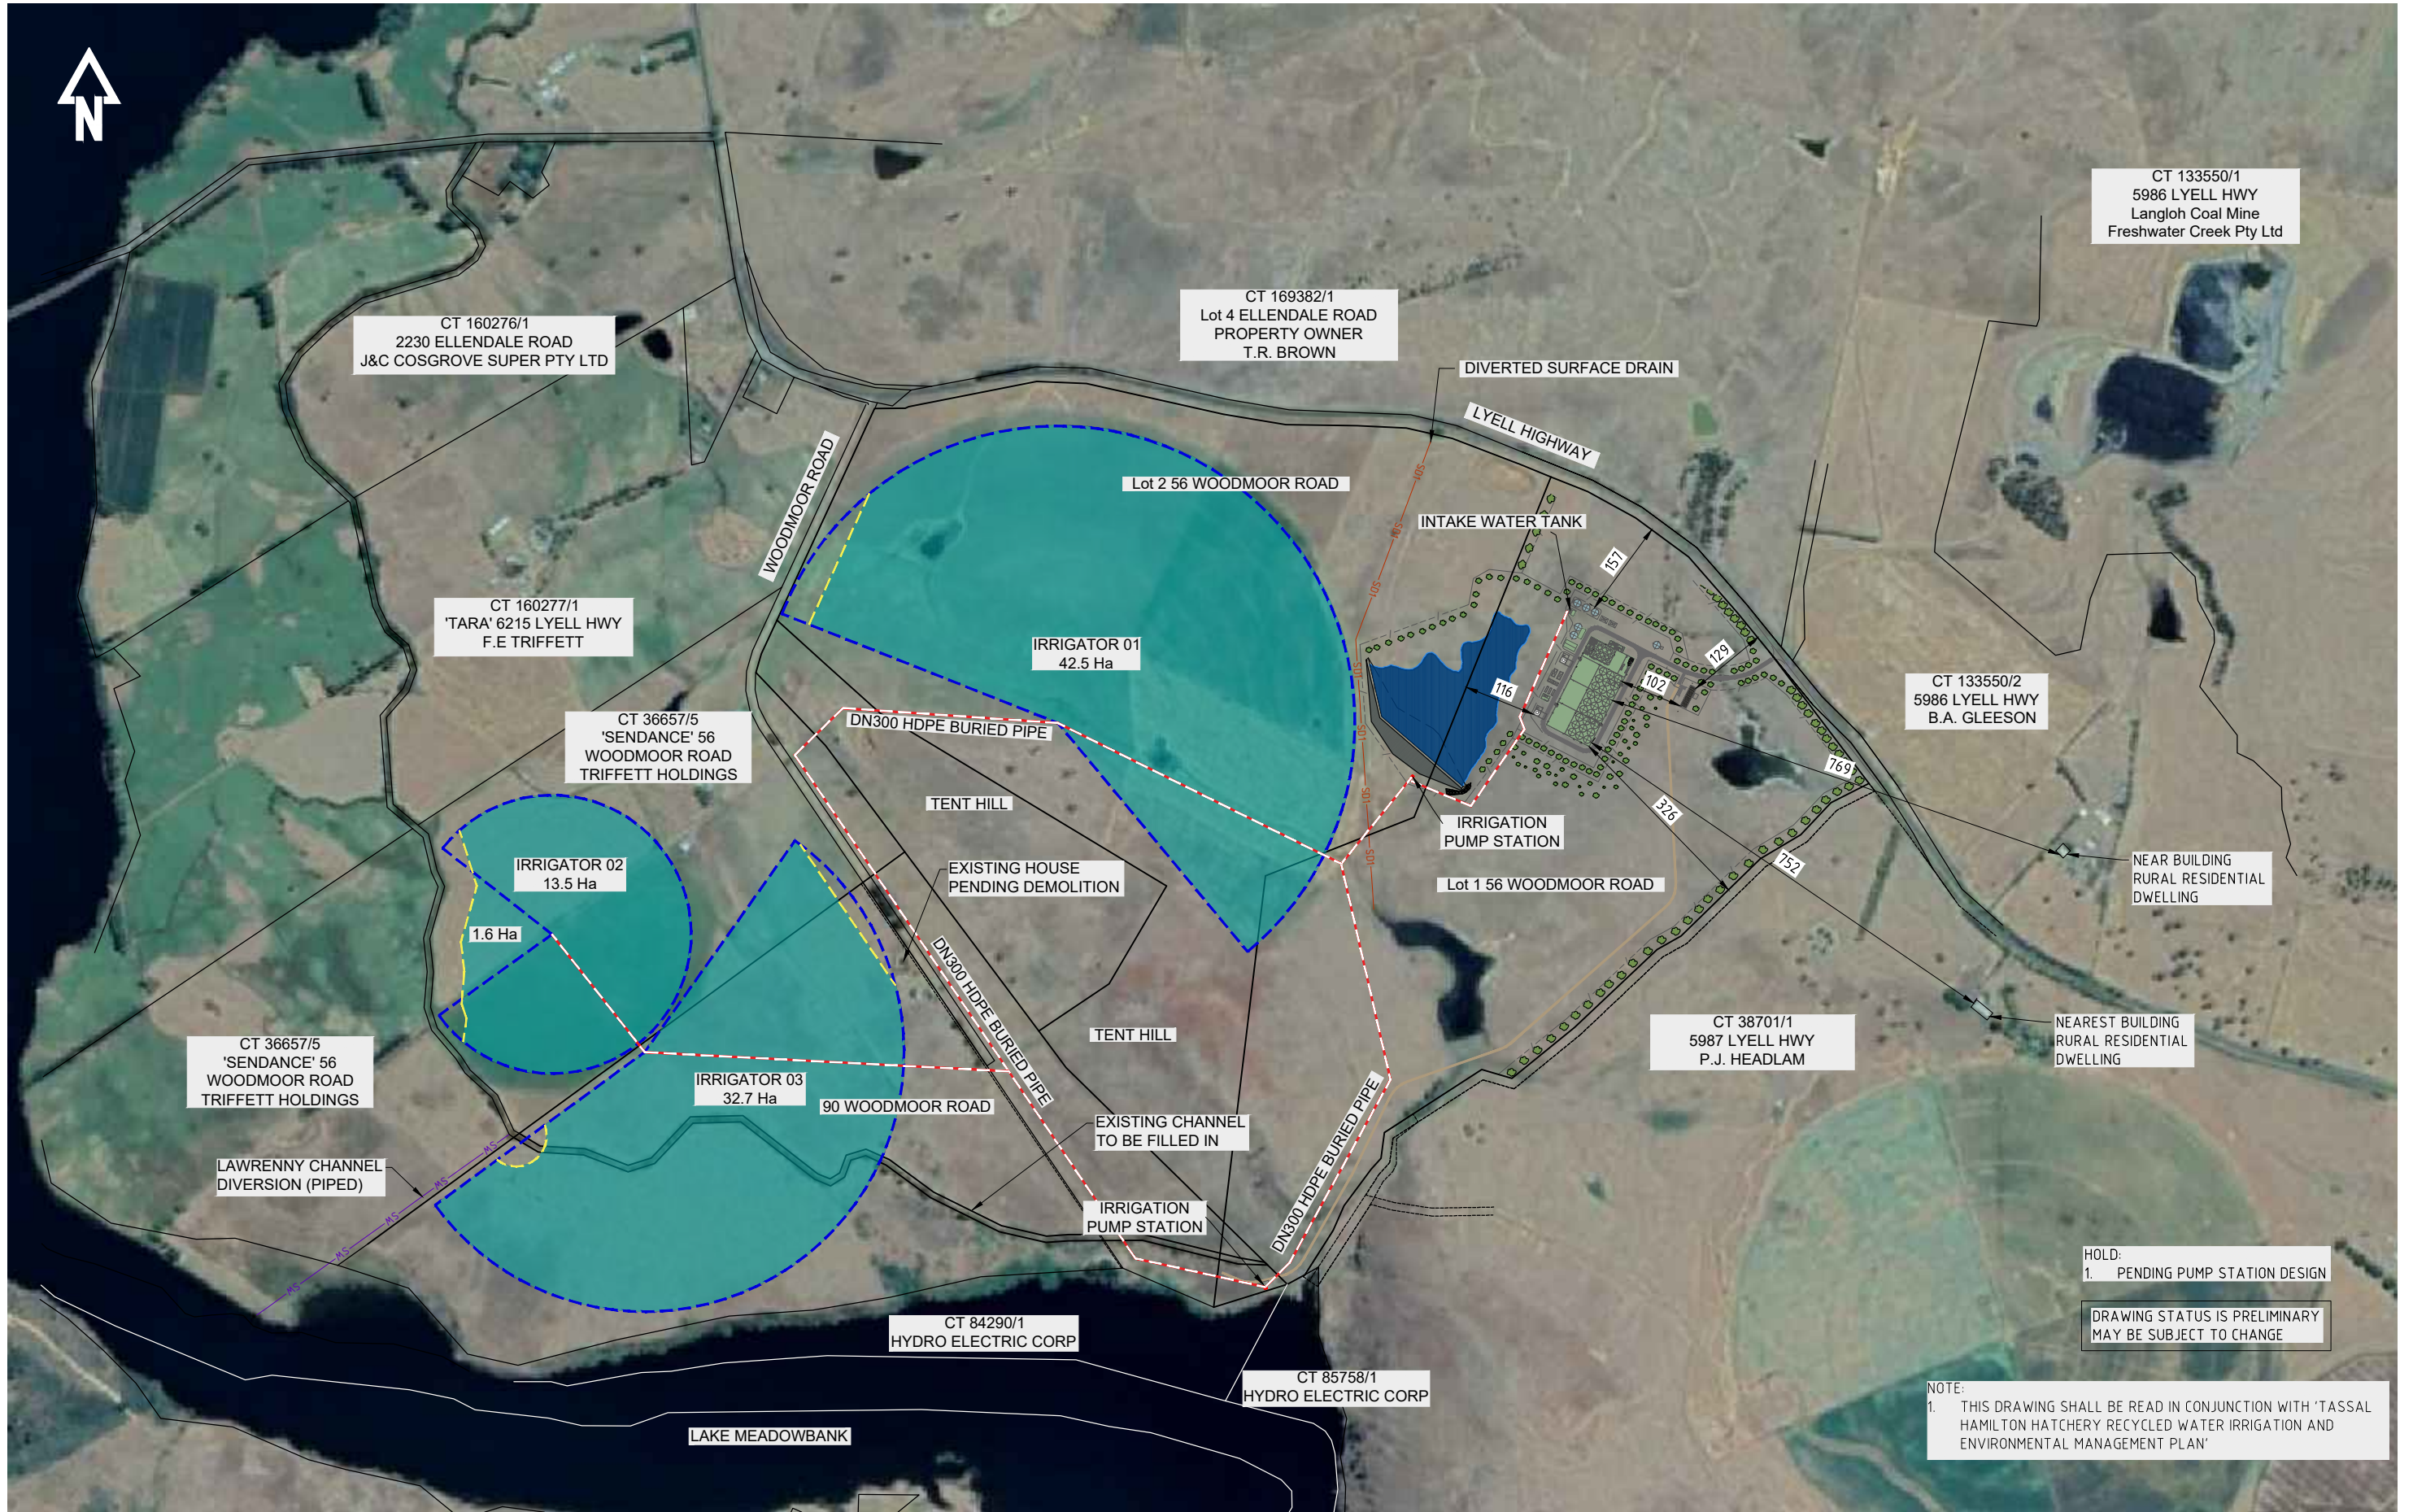

REV.	DESCRIPTION	J.O.C.	DATE
B	PROPERTY DETAILS AMENDED, IRRIGATION AREA AMENDED, DRAINS ADDED, PIPE ALIGNMENT AMENDED	J.O.C.	-
A	PRELIMINARY	J.O.C.	-
REV.	DESCRIPTION	APP.	DATE

SIGNATURE	DATE
DRAWN B.W.	JULY 2019
DESIGNED	
APPROVED	




TASSAL GROUP LIMITED.
TASSAL OPERATIONS PTY LTD.
ACN 106 324 127 ABN 38 106 324 127
2 SALAMANCA SQUARE, HOBART, TAS., 7000
PHONE: 1300 66 0491 FACSIMILE: 1300 88 0179
EMAIL: tassal@tassal.com.au WEBSITE: www.tassal.com.au



PROJECT
HAMILTON RAS
LOT 1, 56 WOODMOOR ROAD
OUSE, TASMANIA 7140
AUSTRALIA


TITLE
PROPERTY AND SITE PLAN
IRRIGATION ARRANGEMENT
ADJOINING PROPERTY INFORMATION
-

0 100m 200m 300m 400m	A3
STATUS PRELIMINARY ONLY NOT TO BE USED FOR CONSTRUCTION	
SCALE (A3) 1:10,000 UNO DO NOT SCALE OFF DRAWING	
DRAWING No. HRAS-G-02	REV. B

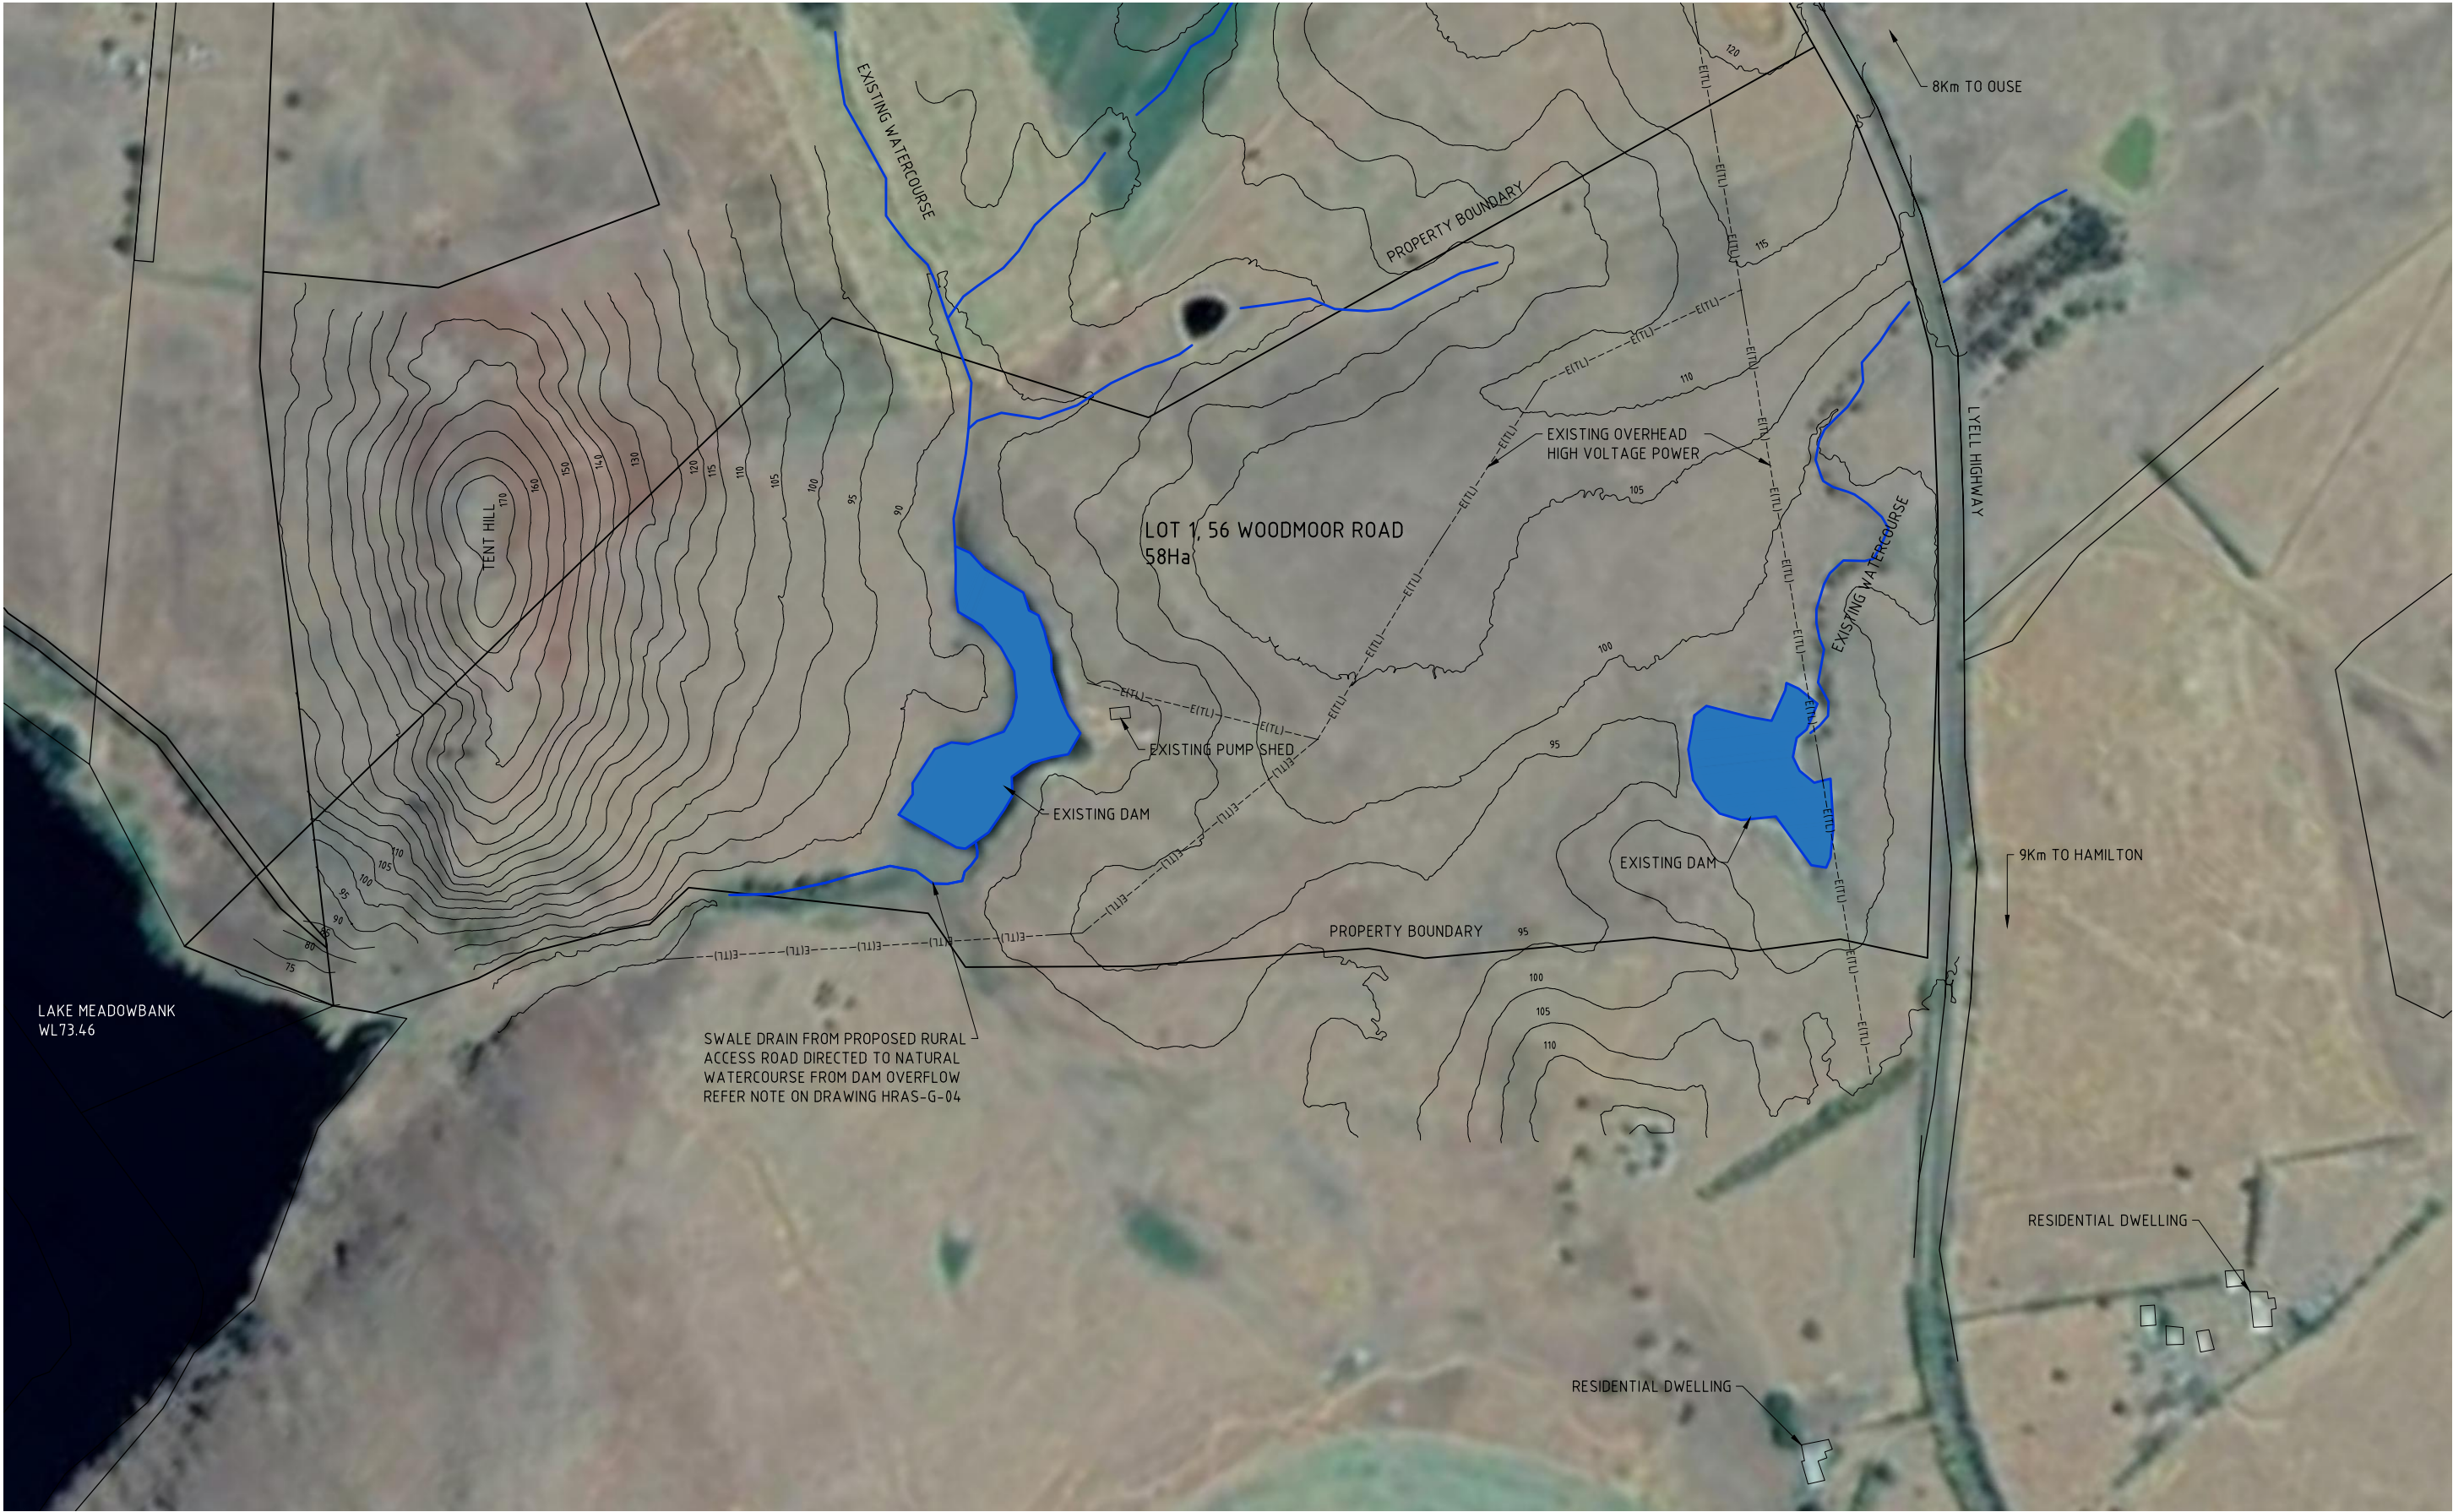

DRAWING STATUS IS PRELIMINARY
MAY BE SUBJECT TO CHANGE

  				SIGNATURE		DATE		 © 2019 Tassal Pty Ltd. All rights reserved.		TASSAL GROUP LIMITED. TASSAL OPERATIONS PTY LTD. ACN 106 324 127 ABN 38 106 324 127 2 SALAMANCA SQUARE, HOBART, TAS., 7000 PHONE: 1300 66 0491 FACSIMILE: 1300 88 0179 EMAIL: tassal@tassal.com.au WEBSITE: www.tassal.com.au		PROJECT HAMILTON RAS LOT 1, 56 WOODMOOR ROAD OUSE, TASMANIA 7140 AUSTRALIA		TITLE PROPERTY AND SITE PLAN TOPOGRAPHY, NATURAL DRAINAGE AND EXISTING INFRASTRUCTURE		 DIMENSIONS IN METRES		A3	
				APPROVED				© TASSAL GROUP LIMITED, ACN 106 324 127, 2008. ALL RIGHTS RESERVED.											
A PRELIMINARY		J.O.C -																	
REV. DESCRIPTION		APP DATE														REV. A			

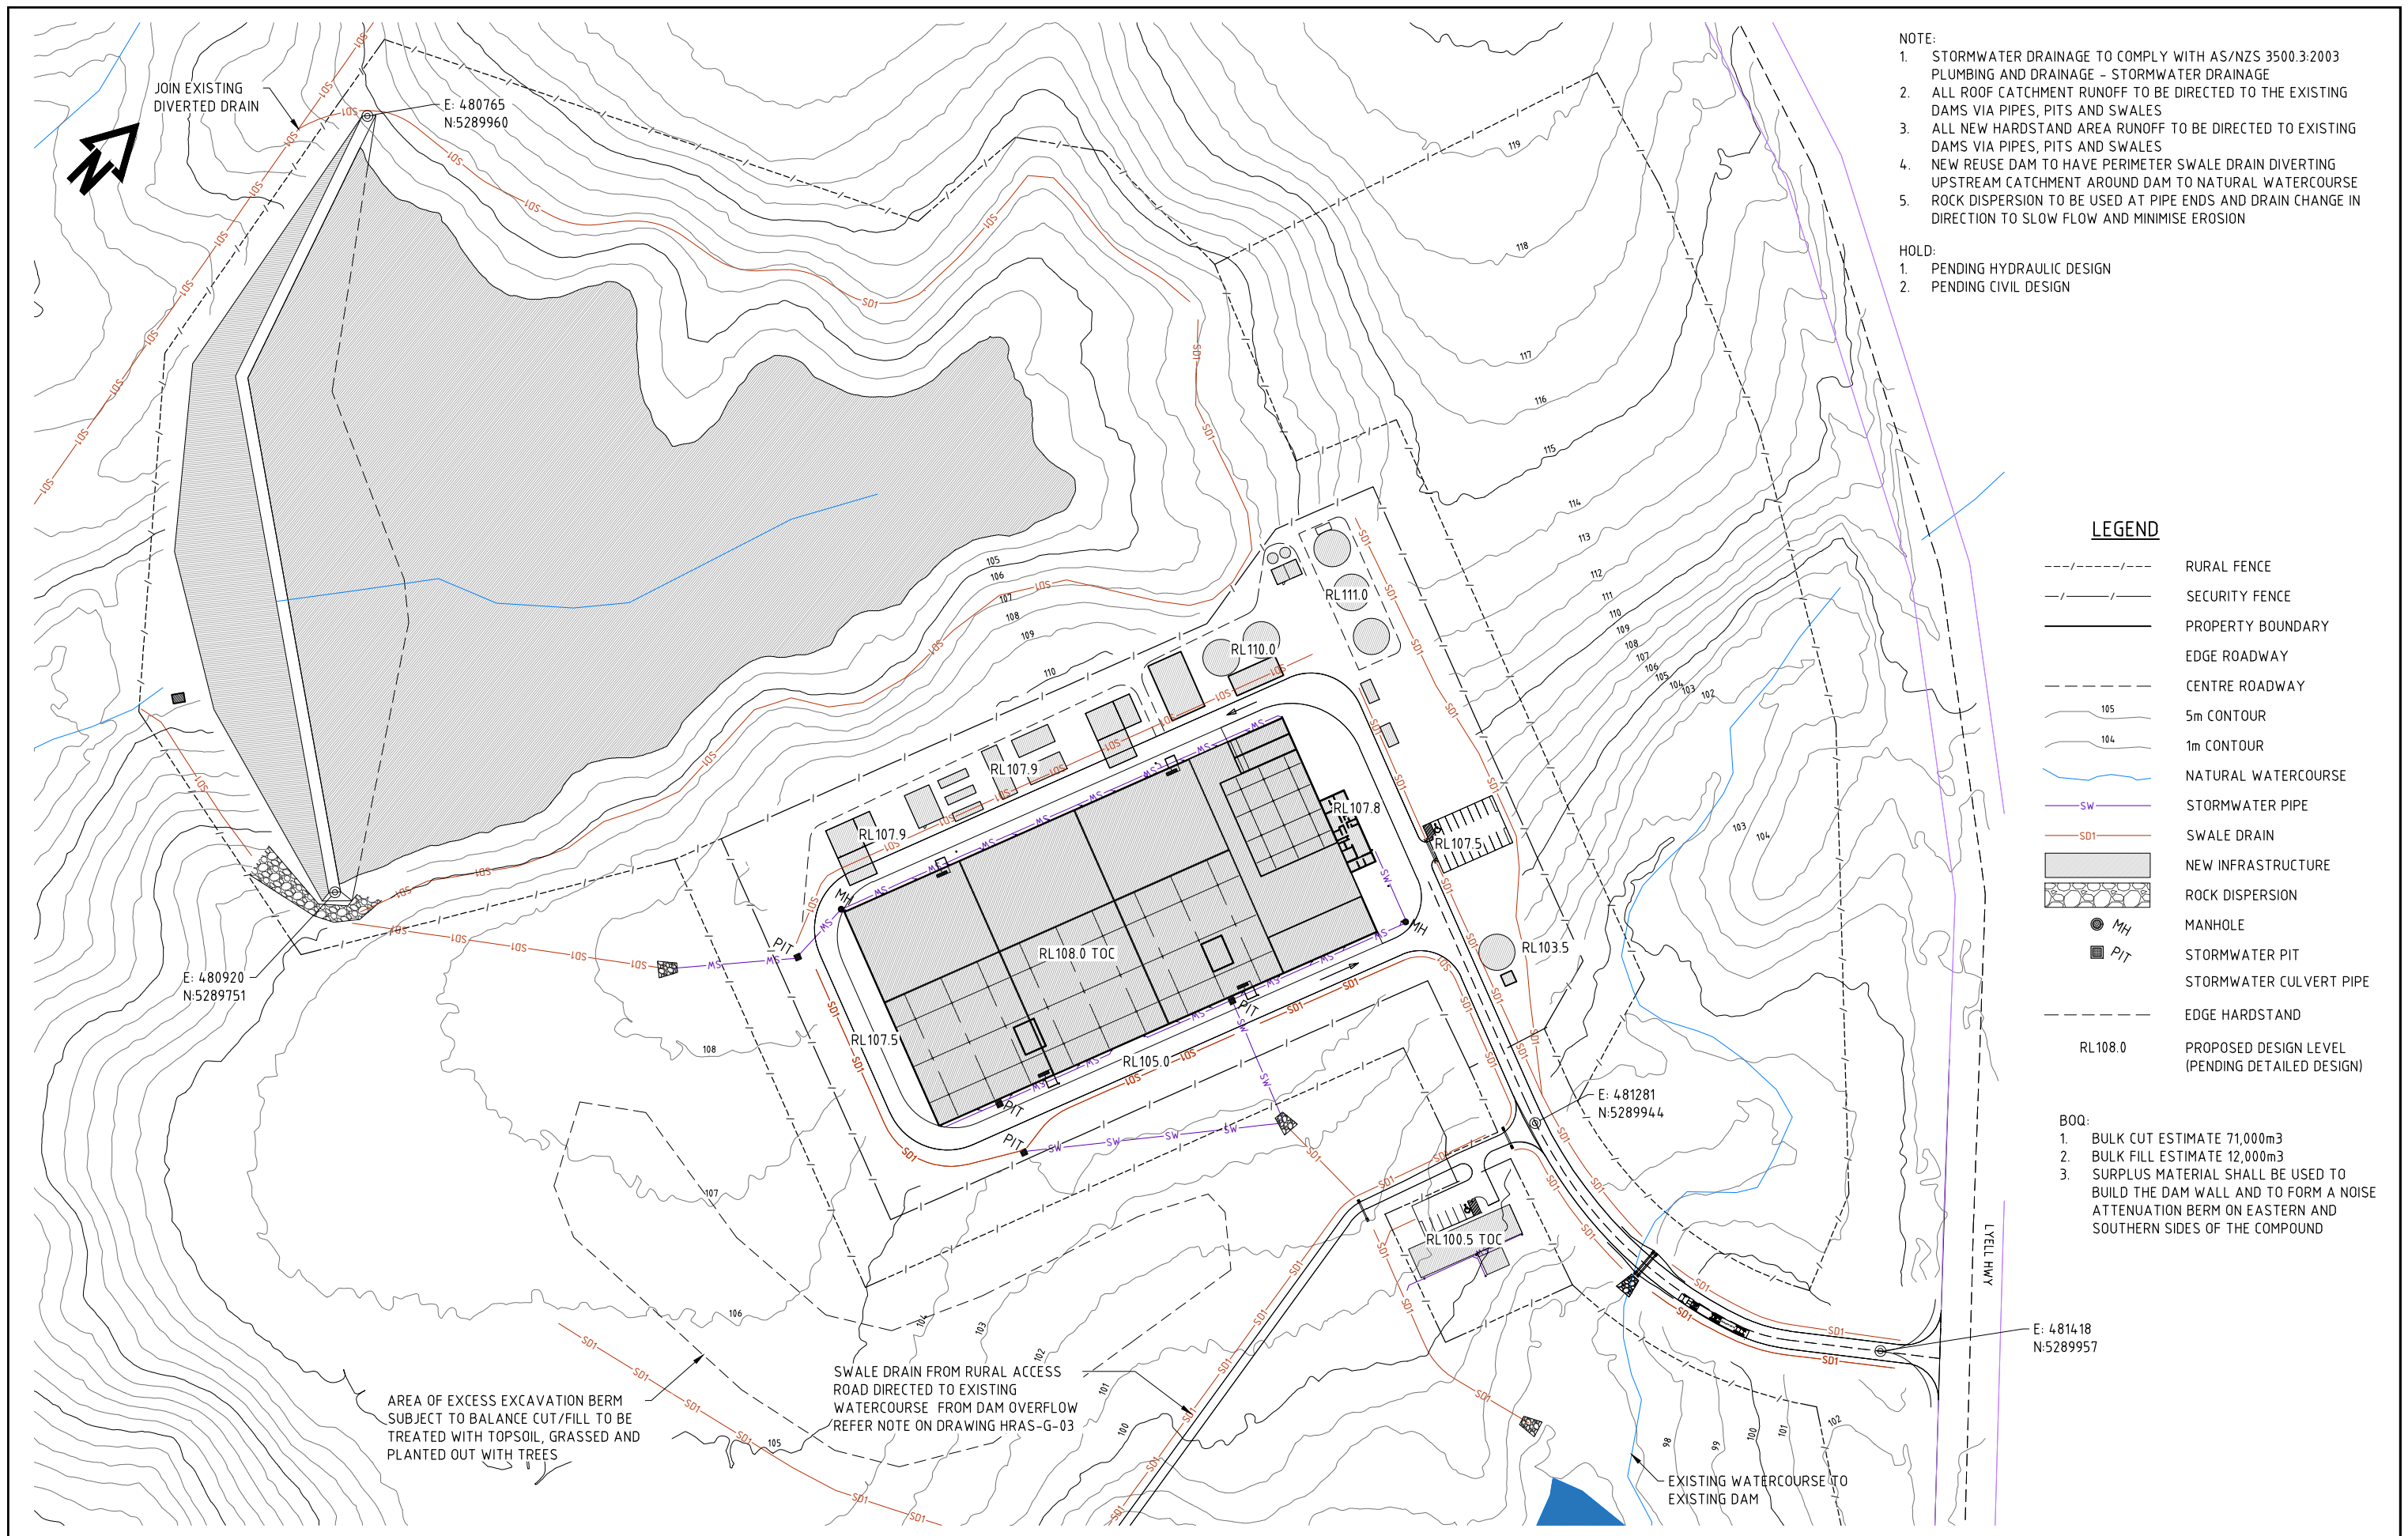


- NOTE:
1. STORMWATER DRAINAGE TO COMPLY WITH AS/NZS 3500.3:2003 PLUMBING AND DRAINAGE - STORMWATER DRAINAGE
 2. ALL ROOF CATCHMENT RUNOFF TO BE DIRECTED TO THE EXISTING DAMS VIA PIPES, PITS AND SWALES
 3. ALL NEW HARDSTAND AREA RUNOFF TO BE DIRECTED TO EXISTING DAMS VIA PIPES, PITS AND SWALES
 4. NEW REUSE DAM TO HAVE PERIMETER SWALE DRAIN DIVERTING UPSTREAM CATCHMENT AROUND DAM TO NATURAL WATERCOURSE
 5. ROCK DISPERSION TO BE USED AT PIPE ENDS AND DRAIN CHANGE IN DIRECTION TO SLOW FLOW AND MINIMISE EROSION
- HOLD:
1. PENDING HYDRAULIC DESIGN
 2. PENDING CIVIL DESIGN

LEGEND

---	RURAL FENCE
-/-/-	SECURITY FENCE
---	PROPERTY BOUNDARY
---	EDGE ROADWAY
---	CENTRE ROADWAY
105	5m CONTOUR
104	1m CONTOUR
---	NATURAL WATERCOURSE
SW	STORMWATER PIPE
SD1	SWALE DRAIN
---	NEW INFRASTRUCTURE
---	ROCK DISPERSION
MH	MANHOLE
PIT	STORMWATER PIT
---	STORMWATER CULVERT PIPE
---	EDGE HARDSTAND
RL108.0	PROPOSED DESIGN LEVEL (PENDING DETAILED DESIGN)

- BOQ:
1. BULK CUT ESTIMATE 71,000m3
 2. BULK FILL ESTIMATE 12,000m3
 3. SURPLUS MATERIAL SHALL BE USED TO BUILD THE DAM WALL AND TO FORM A NOISE ATTENUATION BERM ON EASTERN AND SOUTHERN SIDES OF THE COMPOUND

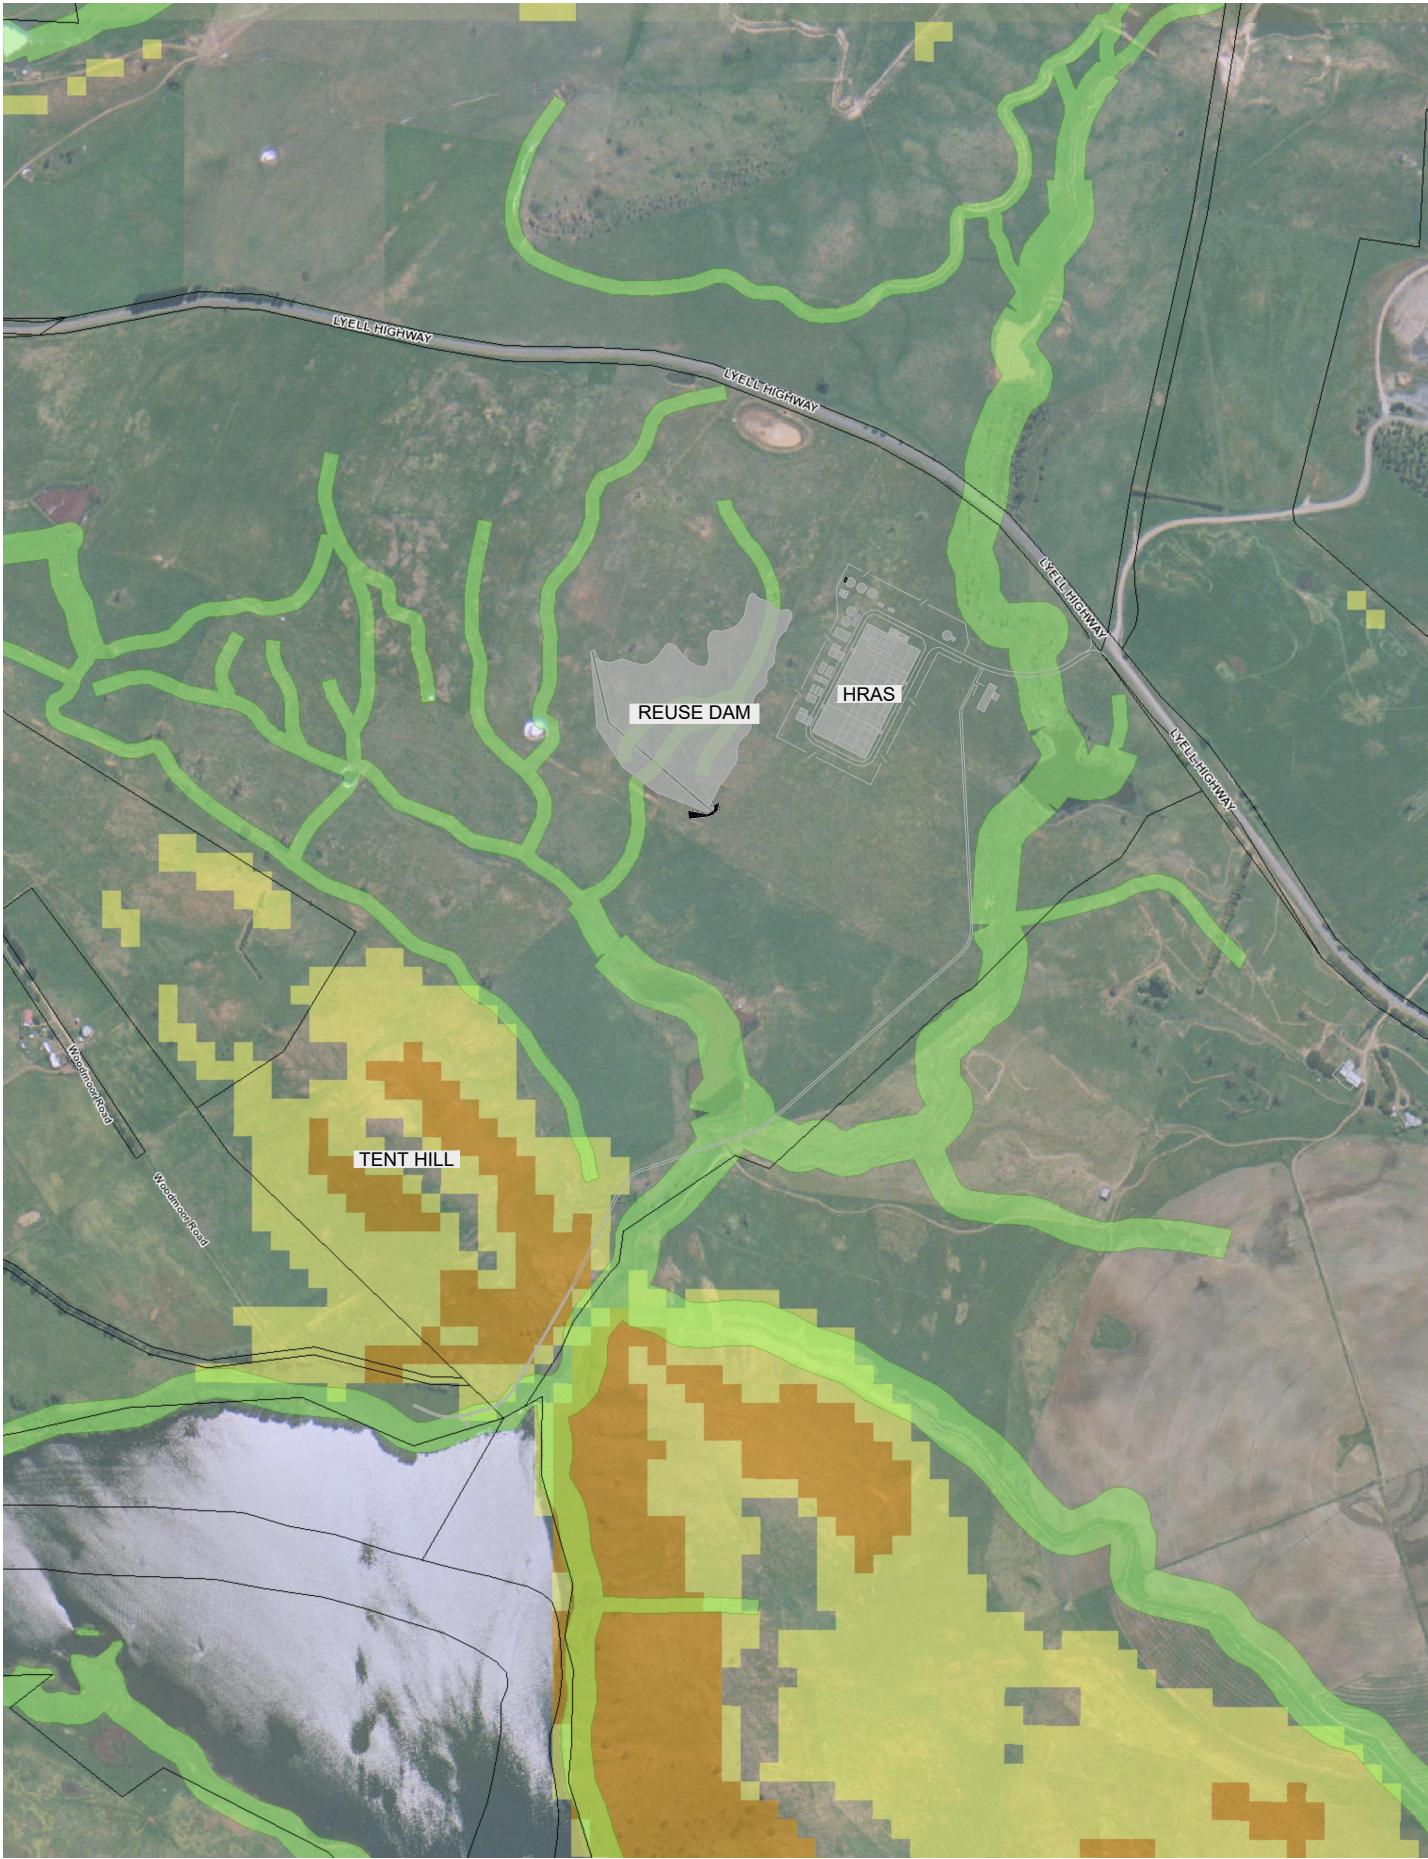

Listmap

Legend

Roads - Road Name Annotation

Annotation

Cadastral Parcels



Waterway and Coastal Protection Area Guidance Map

Buffer area

Wetland

Landslide Planning Map - Hazard Bands 20131022

Low

Medium


Medium to Active

High

State Aerial Photo



				SIGNATURE		DATE			TASSAL GROUP LIMITED. TASSAL OPERATIONS PTY LTD. ACN 106 324 127 ABN 38 106 324 127		PROJECT		TITLE		0 DIMENSIONS IN METRES		A3
				DRAWN		B.W			JULY 2019		HAMILTON RAS LOT 1, 56 WOODMOOR ROAD OUSE, TASMANIA 7140 AUSTRALIA		PROPERTY AND SITE PLAN WATERWAY PROTECTION AND LANDSLIDE HAZARD		STATUS		PRELIMINARY ONLY
				DESIGNED							2 SALAMANCA SQUARE, HOBART, TAS., 7000 PHONE: 1300 66 0491 FACSIMILE: 1300 88 0179 EMAIL: tassal@tassal.com.au WEBSITE: www.tassal.com.au				SCALE 1:31.25		DO NOT SCALE OFF DRAWING
				APPROVED											DRAWING No.		HRAS-G-05
A	PRELIMINARY	J.O.C	-														REV
REV	DESCRIPTION	APP	DATE														A

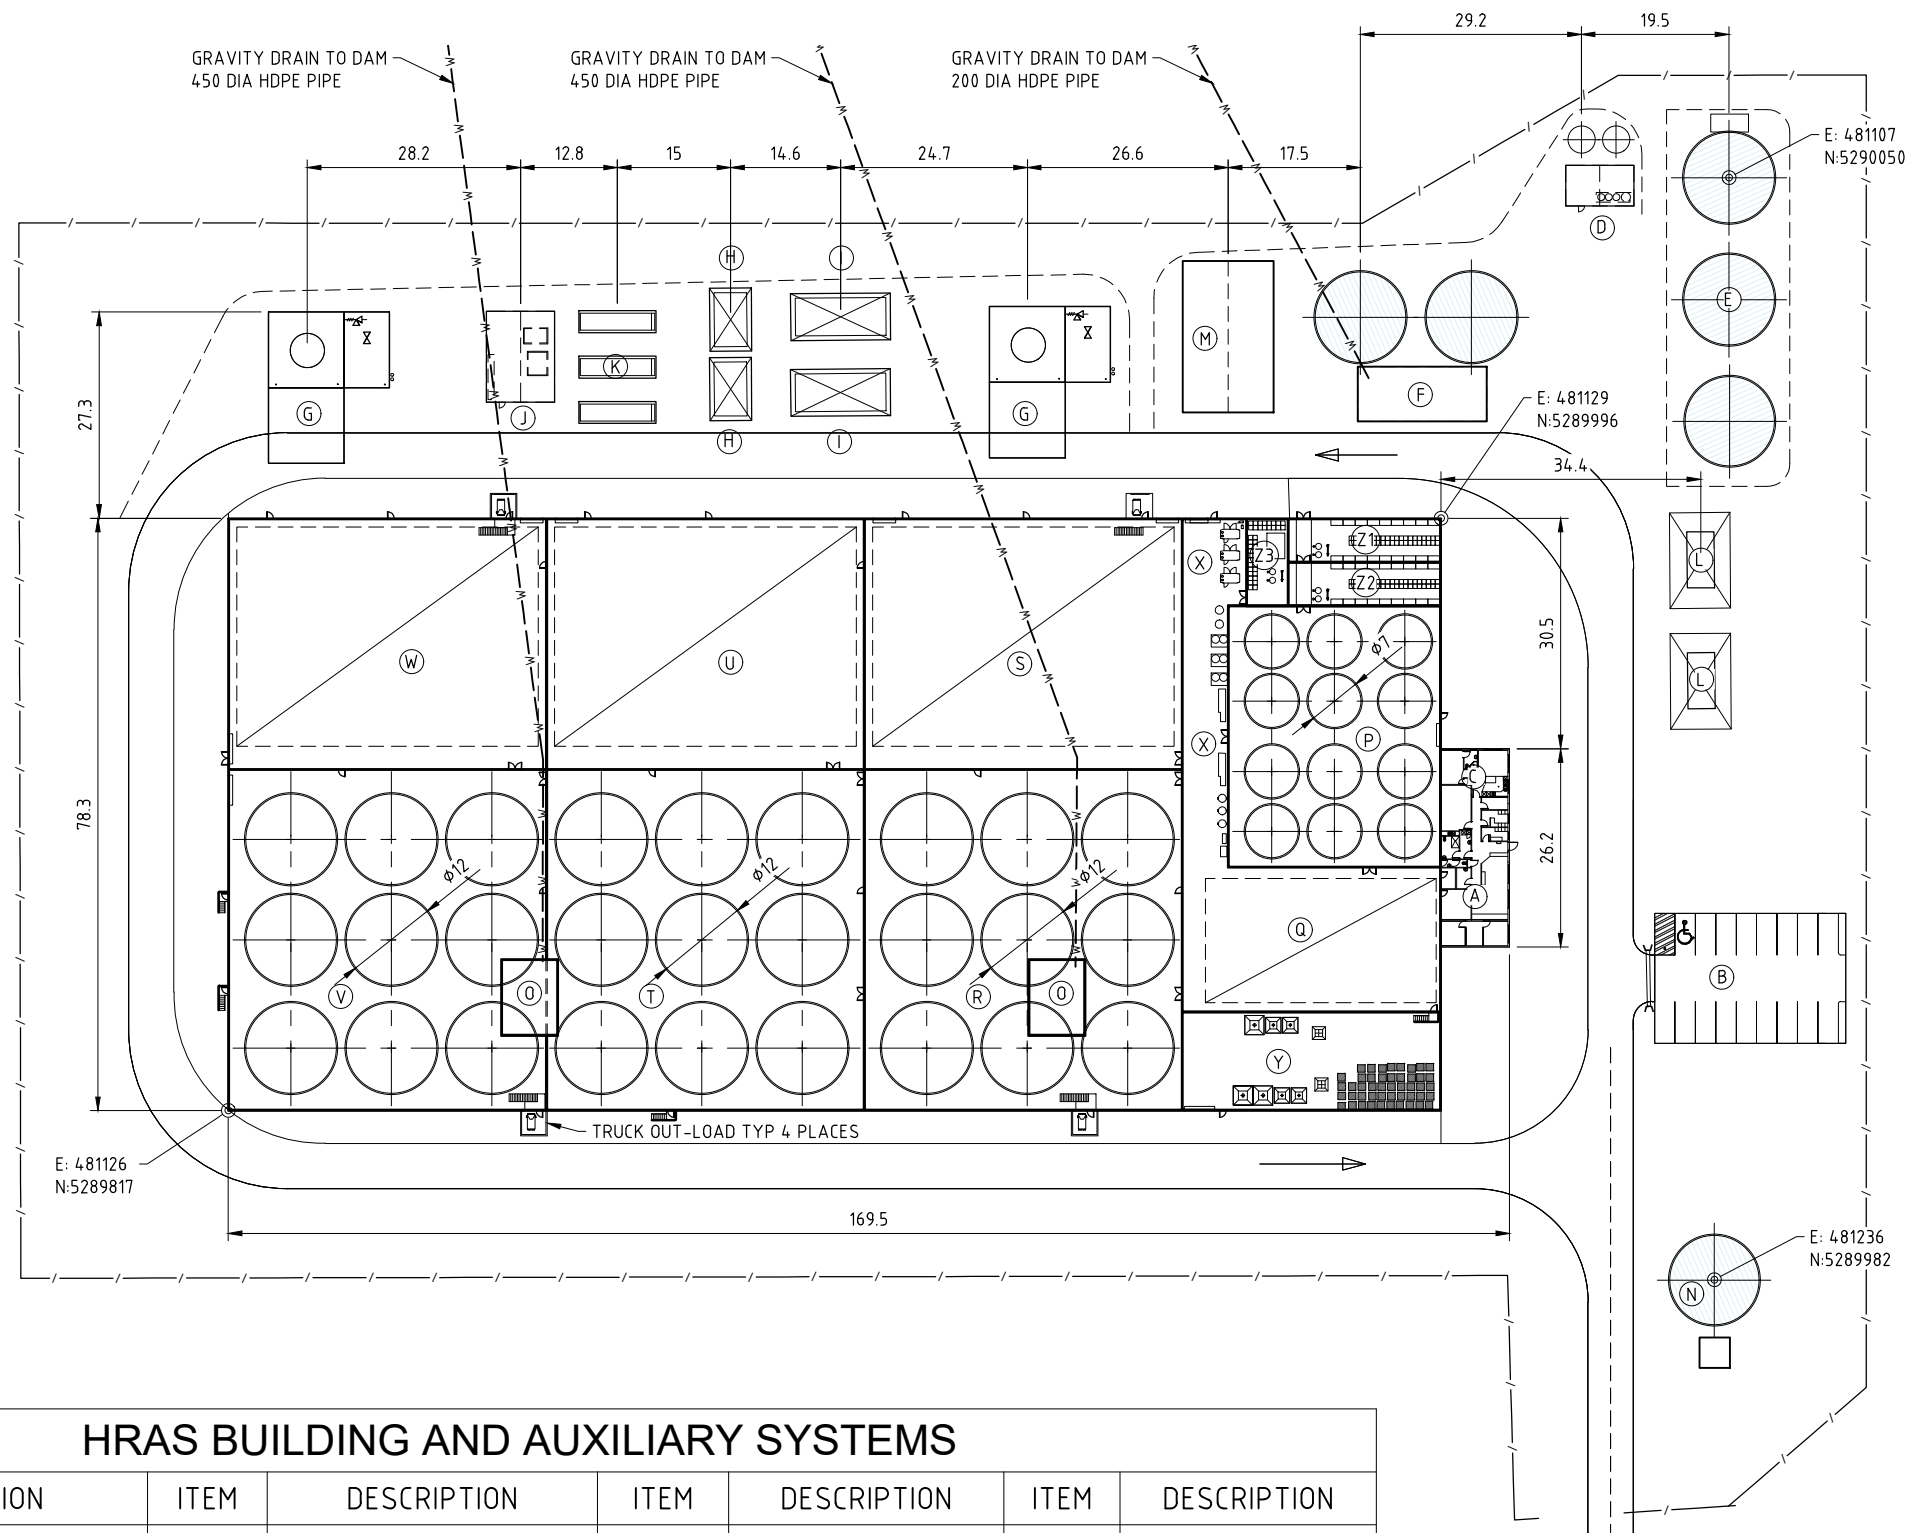

- NOTES:
1. DIMENSIONS ARE NOMINAL ONLY
 2. FINAL BUILDING FOOTPRINT SUBJECT TO BUILDING DESIGN
 3. ACCESS WAYS PENDING BUILDING DESIGN
 4. FIRE AND EMERGENCY EXIT DESIGN PENDING BUILDING DESIGN
 5. GRADING PIT AND SMOLT LOAD OUT SUBJECT TO TBC

- HOLD:
1. PENDING AUXILIARY EQUIPMENT DESIGN
 2. PENDING WHS REVIEW AND CHEM STORE LOCATION
 3. PENDING TRUCK CLEANING LOCATION
 4. PENDING TRUCK FILLING STATION
 5. PENDING STRUCTURAL DESIGN
 6. PENDING BUILDING DESIGN
 7. PENDING MECHANICAL FILTRATION DESIGN
 8. PENDING BCA ASSESSMENT
 9. PENDING TAS FIRE ASSESSMENT

HRAS BUILDING AND AUXILIARY SYSTEMS

ITEM	DESCRIPTION	ITEM	DESCRIPTION	ITEM	DESCRIPTION	ITEM	DESCRIPTION
A	OFFICE/ADMINISTRATION	H	GENERATOR FUEL	O	GRADING PLATFORM	V	SMOLT 3 TANK ROOM
B	CAR PARK	I	GENERATOR	P	START FEED TANK ROOM	W	SMOLT 3 BIO FILTER
C	SHIFT ACCOMMODATION	J	PUMP SHED/SWITCHROOM	Q	START FEED BIO FILTER	X	PLANT ROOM
D	INTAKE WATER COOK SYSTEM	K	CHILLER SYSTEM	R	SMOLT 1 TANK ROOM	Y	FEED ROOM
E	COOKED INTAKE WATER STORAGE	L	TRANSFORMER	S	SMOLT 1 BIO FILTER	Z1	INCUBATION 1
F	SOLIDS REMOVAL PLANT	M	WORKSHOP	T	SMOLT 2 TANK ROOM	Z2	INCUBATION 2
G	OXYGEN STORE	N	FIRE WATER AND PUMP	U	SMOLT 2 BIO FILTER	Z3	INCUBATION 3

DRAWING STATUS IS PRELIMINARY
MAY BE SUBJECT TO CHANGE

B	COORDINATES ADDED	J.O.C	-
A	PRELIMINARY	J.O.C	-
REV.	DESCRIPTION	APP.	DATE




TASSAL GROUP LIMITED.
TASSAL OPERATIONS PTY LTD.
ACN 106 324 127 ABN 38 106 324 127
2 SALAMANCA SQUARE, HOBART, TAS., 7000
PHONE: 1300 66 0491 FACSIMILE: 1300 88 0179
EMAIL: tassal@tassal.com.au WEBSITE: www.tassal.com.au

PROJECT
HAMILTON RAS
LOT 1, 56 WOODMOOR ROAD
OUSE, TASMANIA 7140
AUSTRALIA

TITLE
BUILDING AND COMPOUND
GENERAL ARRANGEMENT
-
-

0 10m 20m 30m 40m	A3
DIMENSIONS IN METRES	
STATUS	PRELIMINARY ONLY
SCALE (A3) 1:1000 UNO	DO NOT SCALE OFF DRAWING
DRAWING No.	HRAS-G-10
REV.	B

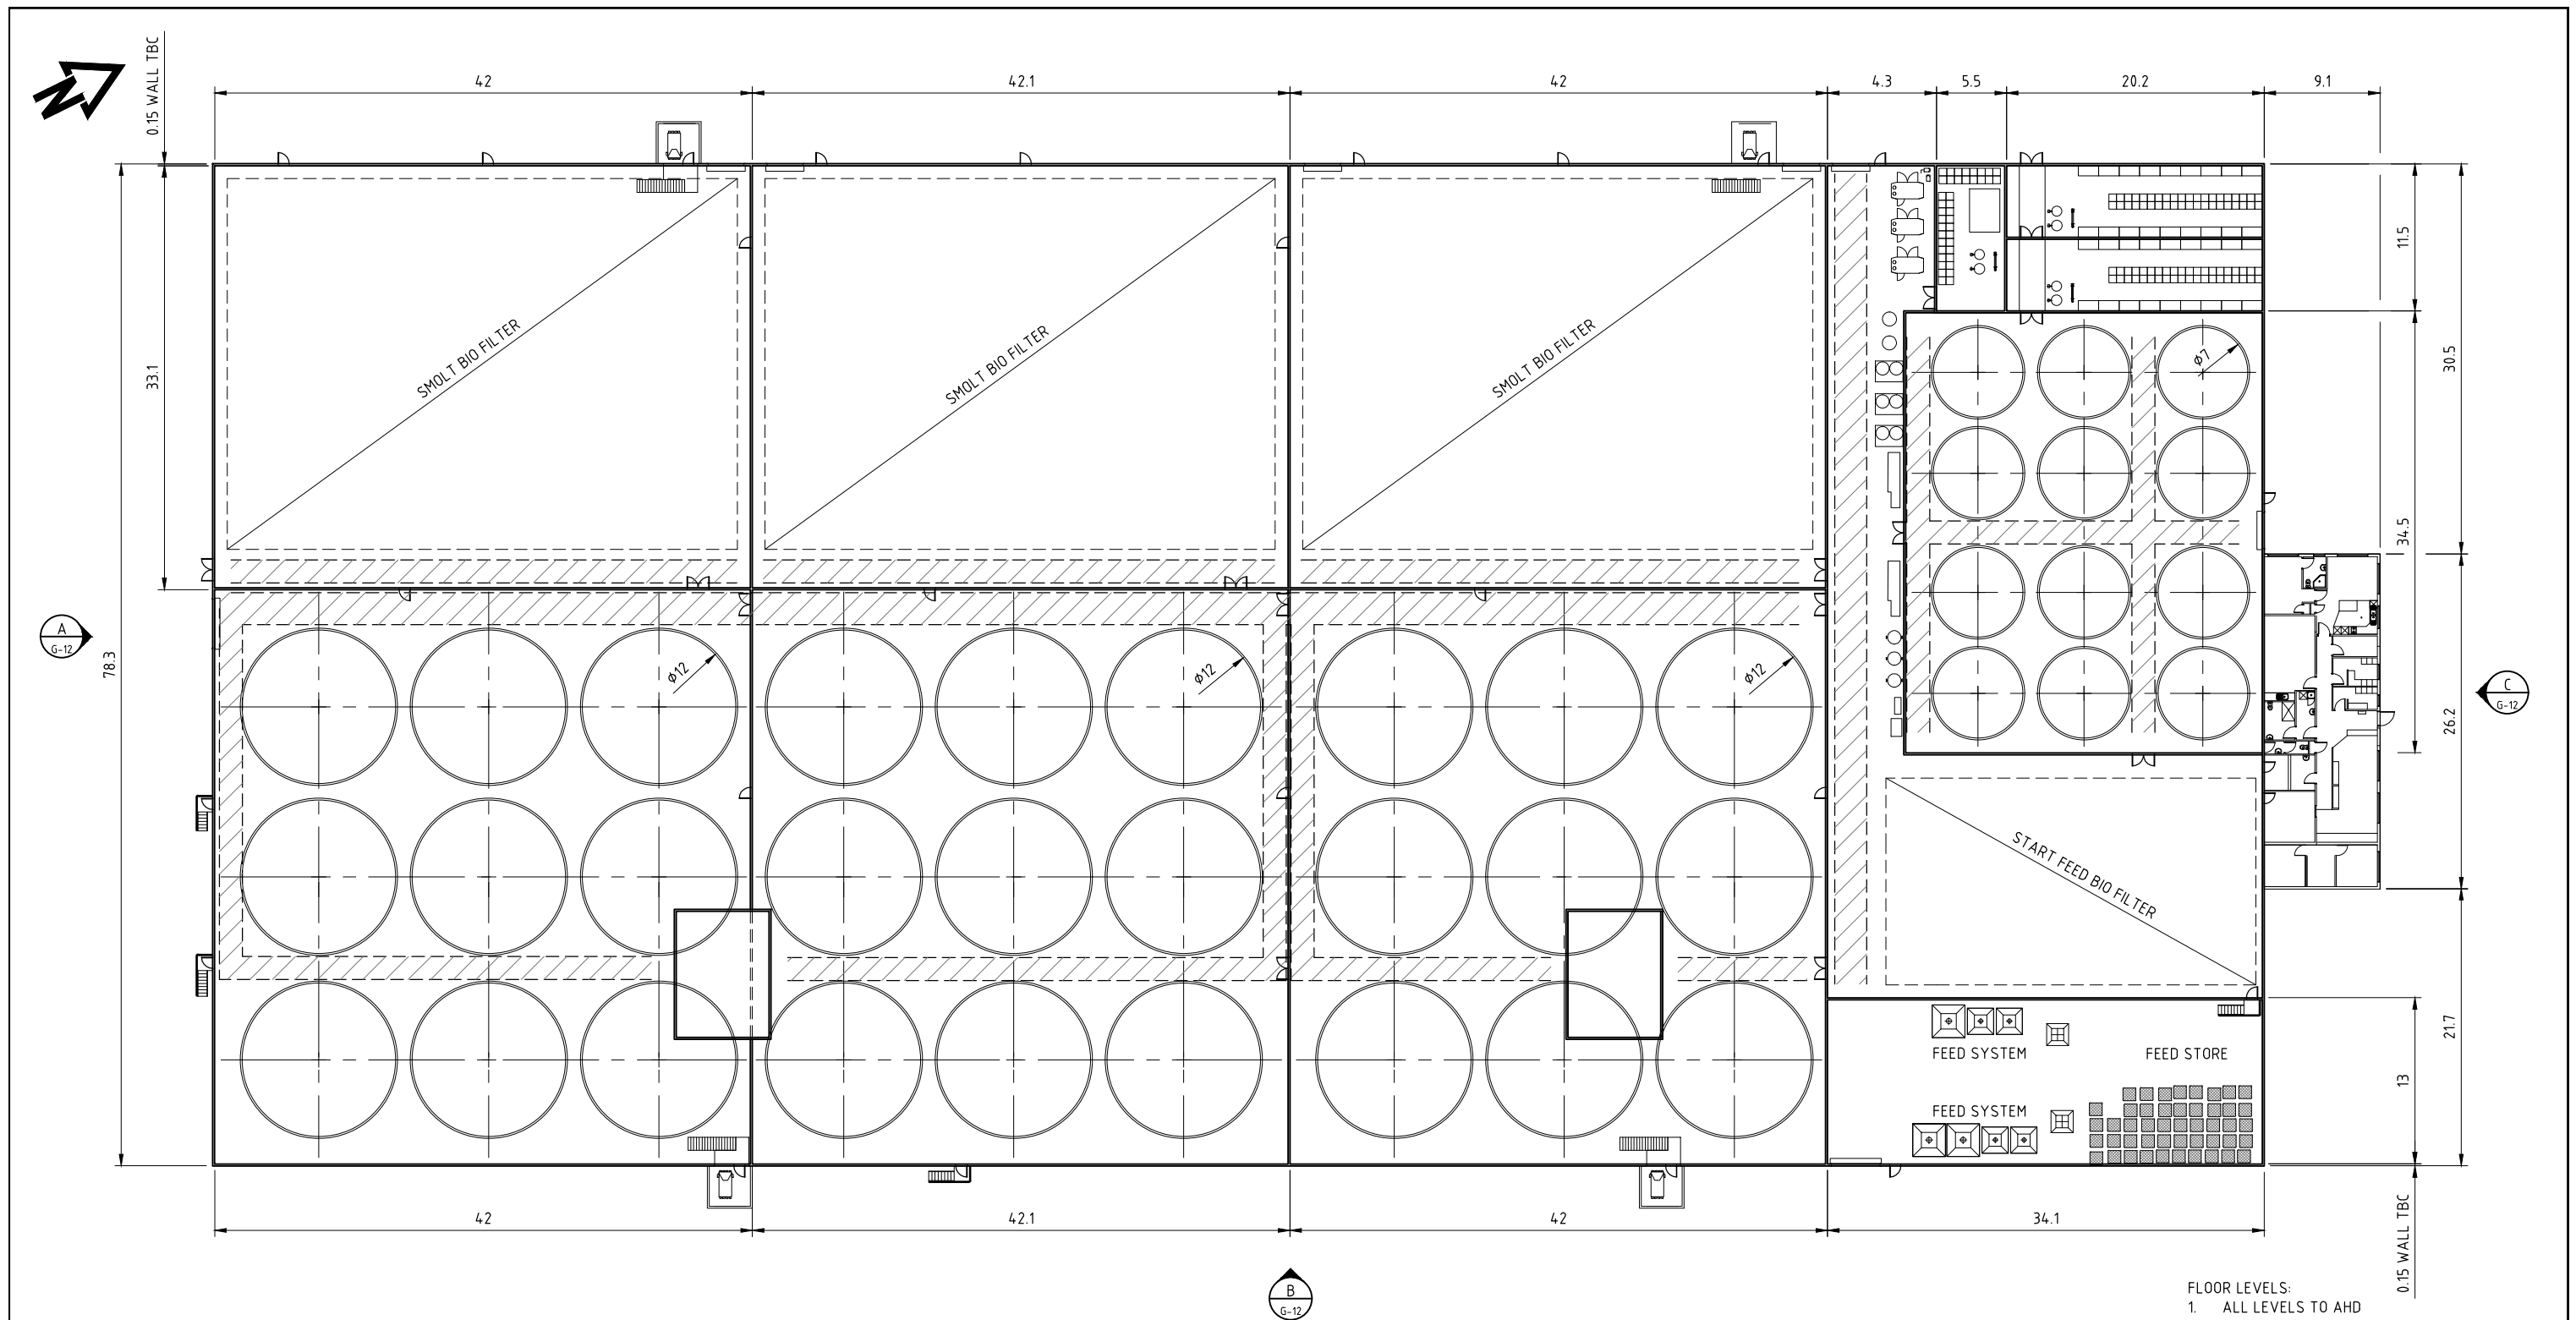


LEGEND

---/---/---	RURAL FENCE	—SW—	STORMWATER PIPE		SERVICE AND VEHICLE TRAVEL PATH
-/-/-	SECURITY FENCE	—SD1—	SWALE DRAIN	M	DOUBLE EXIT DOOR
—	PROPERTY BOUNDARY	[Hatched Box]	NEW INFRASTRUCTURE	D	SINGLE EXIT DOOR
—	EDGE ROADWAY	[Rock Pattern Box]	ROCK DISPERSION	[Roller Door Symbol]	ROLLER DOOR
---	CENTRE ROADWAY	● MH	MANHOLE	[Sliding Panel Door Symbol]	SLIDING PANEL DOOR
105	5m CONTOUR	■ PIT	STORMWATER PIT		
104	1m CONTOUR		STORMWATER CULVERT PIPE		
~~~~~	NATURAL WATERCOURSE	---	EDGE HARDSTAND OR EQUIPMENT		

- FLOOR LEVELS:
1. ALL LEVELS TO AHD
  2. ADMIN BUILDING FLOOR RL108.1
  3. HATCHERY FLOOR RL108.0
  4. FEEDROOM FLOOR RL105.2
  5. ALL FLOORS WITH FALL TO FLOOR DRAINS
- HOLD:
1. PENDING STRUCTURAL DESIGN
  2. PENDING BUILDING DESIGN
  3. PENDING MECHANICAL FILTRATION DESIGN
  4. PENDING BCA ASSESSMENT
  5. PENDING TAS FIRE ASSESSMENT

DRAWING STATUS IS PRELIMINARY  
MAY BE SUBJECT TO CHANGE



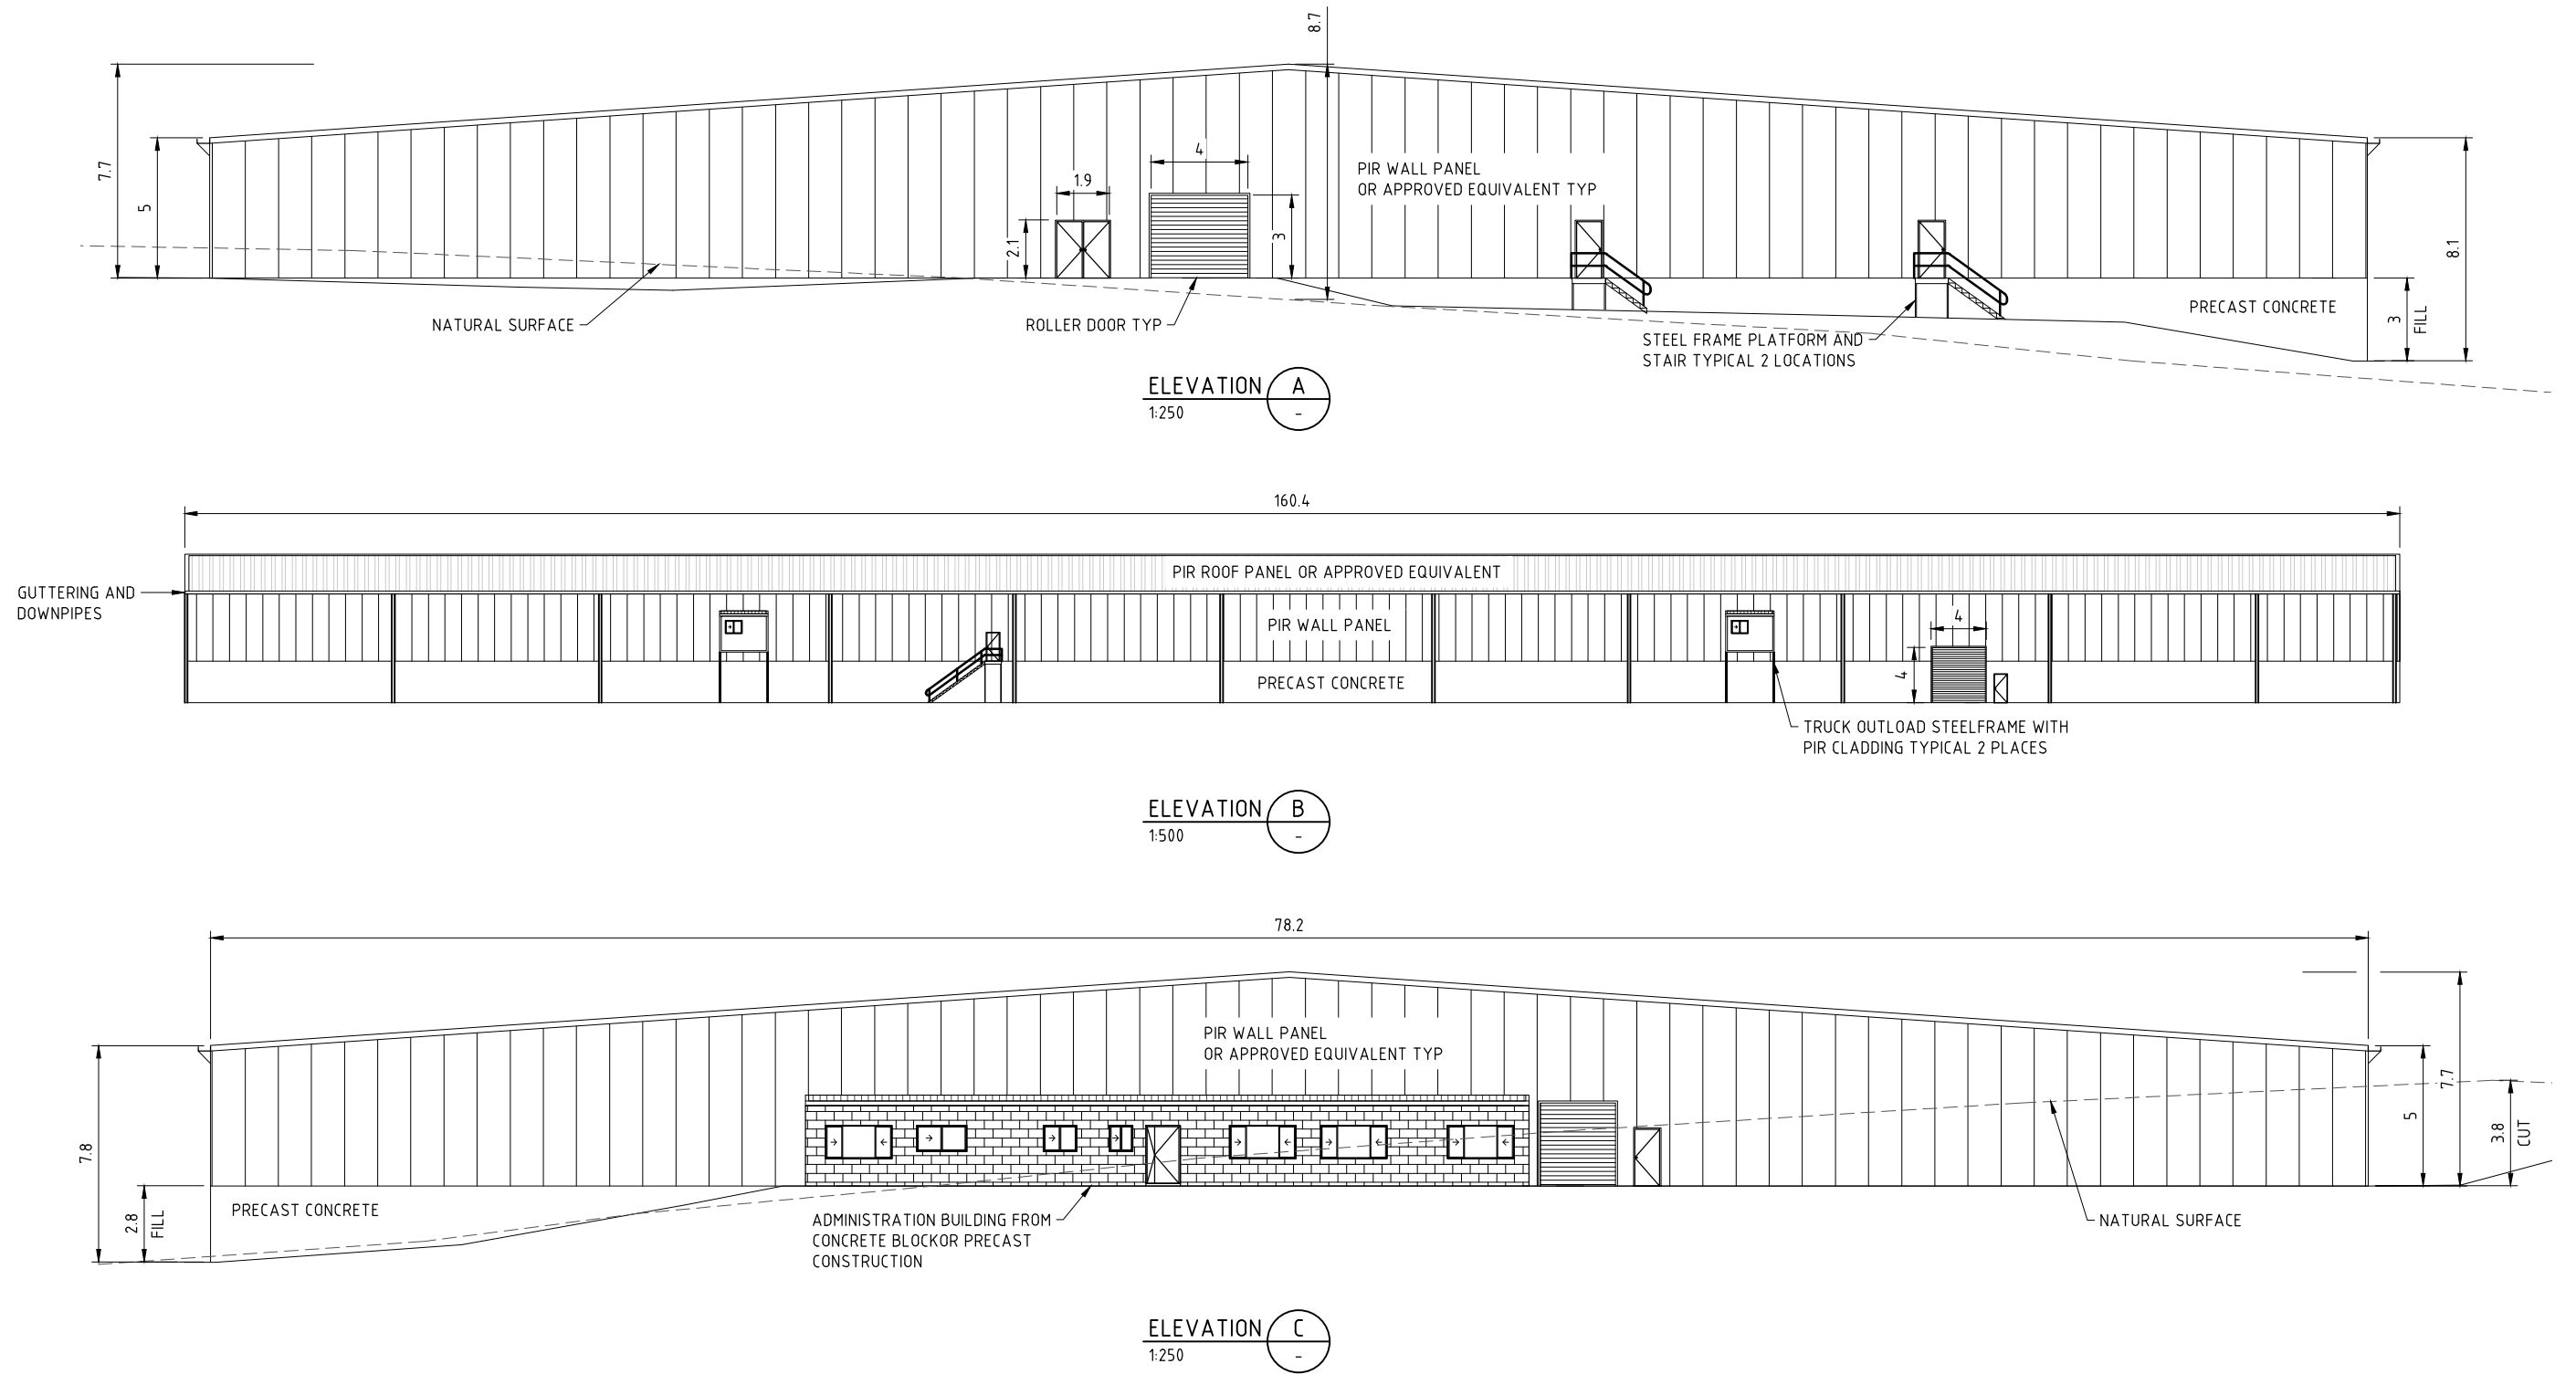

#### NOTE:

- HATCHERY BUILDING FRAME TO BE COATED STRUCTURAL STEEL WITH FIRE RETARDANT INSULATED PANEL CLADDING
- FLASHING, GUTTERING, WINDOW AND DOOR FRAMES TO BE POWDER COATED STEEL OR ALUMINIUM
- BUILDING TO COMPLY WITH BCA
- PLATFORM AND WALKWAYS TO AS1675
- PIR ROOF COLOUR TO BE 'PALE EUCALYPT'
- PIR WALL COLOUR TO BE 'PAPERBARK'

#### HOLD:

- PENDING STRUCTURAL DESIGN
- PENDING BUILDING DESIGN
- PENDING MECHANICAL FILTRATION DESIGN
- PENDING BCA ASSESSMENT
- PENDING TAS FIRE ASSESSMENT

DRAWING STATUS IS PRELIMINARY  
MAY BE SUBJECT TO CHANGE

REV.	DESCRIPTION	APP.	DATE
B	OVERALL DIMS AMENDED, CUT AND FILL DIMS ADDED	J.O.C	-
A	PRELIMINARY	J.O.C	-

SIGNATURE	DATE
DRAWN B.W	JULY 2019
DESIGNED	
APPROVED	



TASSAL GROUP LIMITED.  
TASSAL OPERATIONS PTY LTD.  
ACN 106 324 127 ABN 38 106 324 127  
2 SALAMANCA SQUARE, HOBART, TAS., 7000  
PHONE: 1300 66 0491 FACSIMILE: 1300 88 0179  
EMAIL: tassal@tassal.com.au WEBSITE: www.tassal.com.au

PROJECT  
HAMILTON RAS  
LOT 1, 56 WOODMOOR ROAD  
OUSE, TASMANIA 7140  
AUSTRALIA

TITLE  
BUILDING ELEVATIONS  
GENERAL ARRANGEMENT  
-  
-

0 5m 10m 15m 20m	A3
DIMENSIONS IN METRES	
STATUS PRELIMINARY ONLY NOT TO BE USED FOR CONSTRUCTION	
SCALE (A3) 1:500 UNO	DO NOT SCALE OFF DRAWING
DRAWING No. HRAS-G-12	REV. B





- NOTE:
1. ROOF COLOUR TO BE 'PALE EUCALYPT'
  2. EXTERNAL WALL COLOUR TO BE 'PAPERBARK'
  3. BUILDING FOUNDATIONS AND STRUCTURE, CLADDING AND DRAINAGE TO COMPLY WITH BCA



DRAWING STATUS IS PRELIMINARY  
MAY BE SUBJECT TO CHANGE

				<table><tr><td>SIGNATURE</td><td>DATE</td></tr><tr><td>DRAWN B.W</td><td>JULY 2019</td></tr><tr><td>DESIGNED</td><td></td></tr><tr><td>APPROVED</td><td></td></tr></table>		SIGNATURE	DATE	DRAWN B.W	JULY 2019	DESIGNED		APPROVED		   TASSAL GROUP LIMITED. TASSAL OPERATIONS PTY LTD. ACN 106 324 127 ABN 38 106 324 127   2 SALAMANCA SQUARE, HOBART, TAS., 7000 PHONE: 1300 66 0491 FACSIMILE: 1300 88 0179 EMAIL: tassal@tassal.com.au WEBSITE: www.tassal.com.au   © TASSAL GROUP LIMITED, ACN 106 324 127. 2008 ALL RIGHTS RESERVED.		<table><tr><td>PROJECT</td><td>TITLE</td></tr><tr><td>HAMILTON RAS LOT 1, 56 WOODMOOR ROAD OUSE, TASMANIA 7140 AUSTRALIA</td><td>BUILDING FLOOR PLANS AND ELEVATIONS GENERAL ARRANGEMENT</td></tr></table>		PROJECT	TITLE	HAMILTON RAS LOT 1, 56 WOODMOOR ROAD OUSE, TASMANIA 7140 AUSTRALIA	BUILDING FLOOR PLANS AND ELEVATIONS GENERAL ARRANGEMENT	 0 2m 4m 6m 8m  STATUS: <b>PRELIMINARY ONLY</b> NOT TO BE USED FOR CONSTRUCTION  SCALE 1(A3) 1:200 UNO DO NOT SCALE OFF DRAWING  DRAWING No: <b>HRAS-G-13</b>		A3
SIGNATURE	DATE																							
DRAWN B.W	JULY 2019																							
DESIGNED																								
APPROVED																								
PROJECT	TITLE																							
HAMILTON RAS LOT 1, 56 WOODMOOR ROAD OUSE, TASMANIA 7140 AUSTRALIA	BUILDING FLOOR PLANS AND ELEVATIONS GENERAL ARRANGEMENT																							
A	PRELIMINARY FOR APPROVAL	J.O.C	-																					
REV	DESCRIPTION	APR	DATE																					