


PROPOSED NORTH ELEVATION

			Client: EPURON	Project: LARGE O&M FACILITY	Drawn: Kylie Harrison GPO Box 1989 Hobart TAS 7000	Sheet: NORTH ELEVATION		
			Address: C/- ERA PLANNING HOBART		Scale: 1:100 Size: A3 Date: 16/12/2022	Project:	Sheet:	Rev:
1.B	Notations added	16/12/2022				AA22	1	1.B
1.A	Draft elevations	14/12/2022						
Rev	Description	Date						

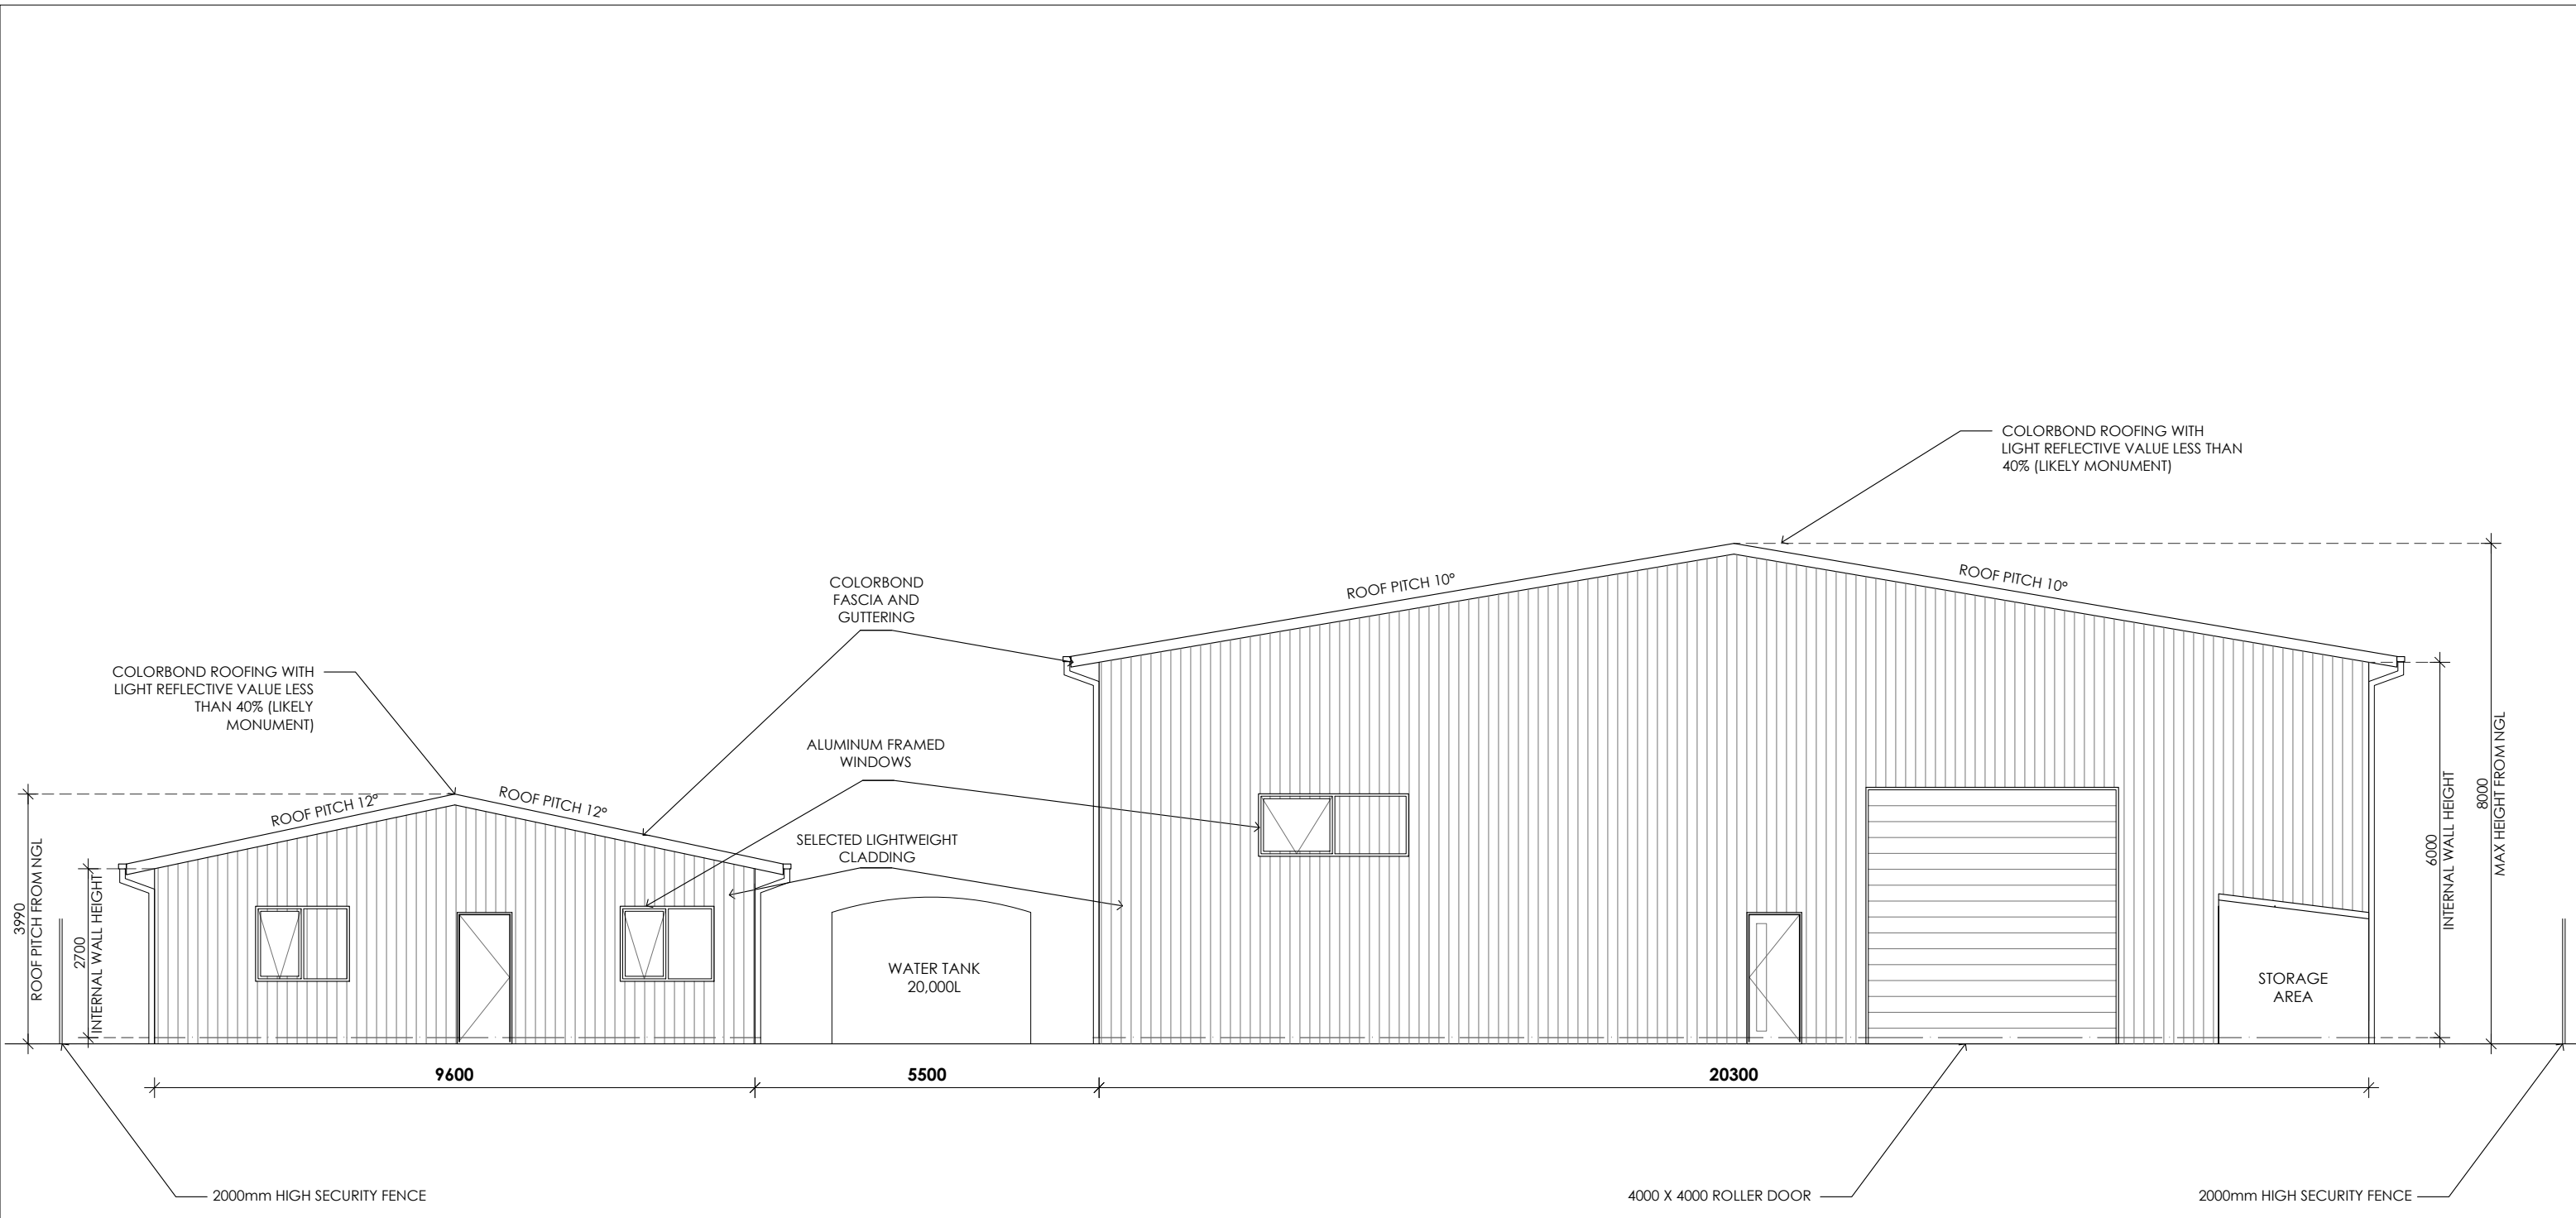

PROPOSED SOUTH ELEVATION


Rev	Description	Date
1.B	Notations added	16/12/2022
1.A	Draft elevations	14/12/2022

Client: EPURON
 Address: C/- ERA PLANNING HOBART

Project: LARGE O&M FACILITY

Drawn: Kylie Harrisson
 GPO Box 1989
 Hobart TAS 7000
 Scale: 1:100 Size: A3 Date: 16/12/2022

Sheet: NORTH ELEVATION
 Project: AA22 Sheet: 3 Rev: 1.B

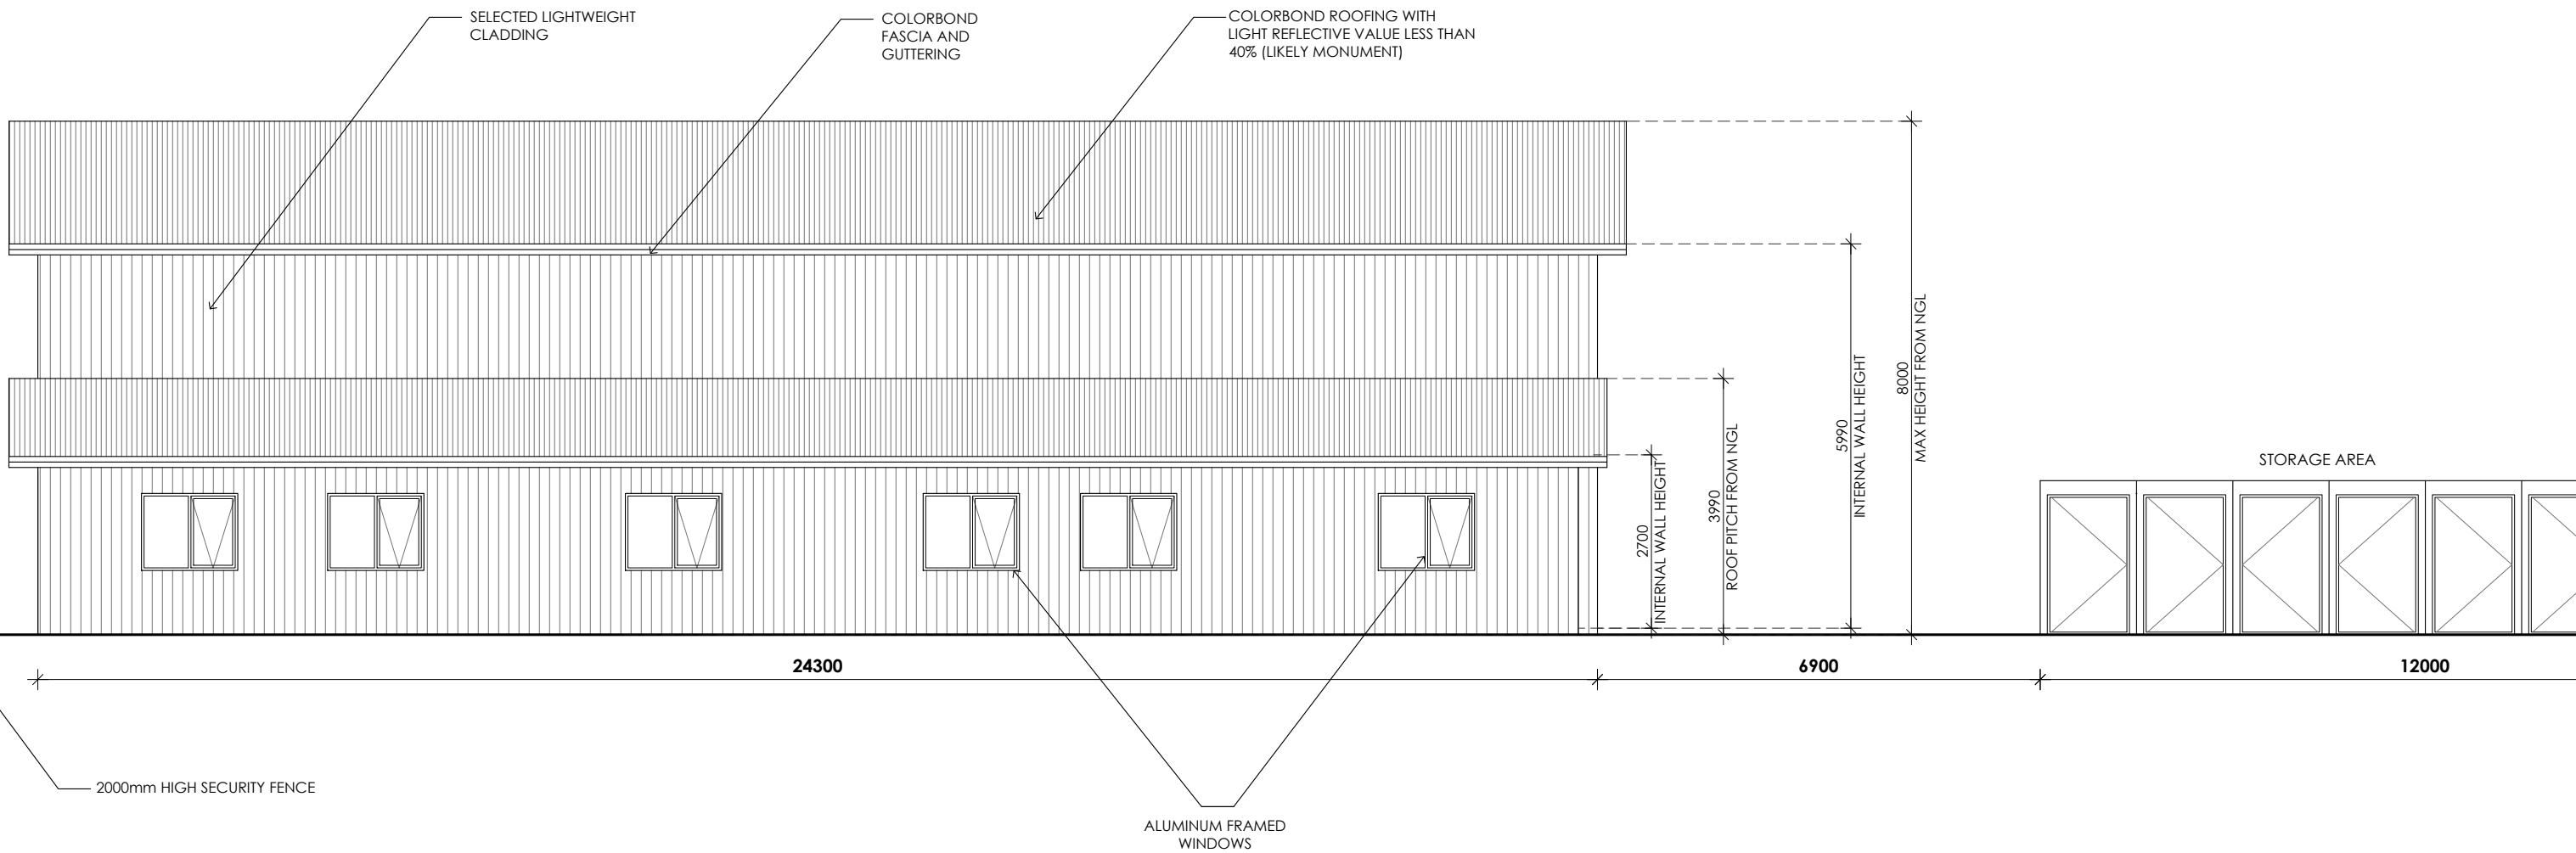

PROPOSED WEST ELEVATION

			Client: EPURON	Project: LARGE O&M FACILITY	Drawn: Kylie Harrison GPO Box 1989 Hobart TAS 7000	Sheet: NORTH ELEVATION		
			Address: C/- ERA PLANNING HOBART		Scale: 1:100	Size: A3	Date: 16/12/2022	Project: AA22
1.B	Notations added	16/12/2022						Sheet: 4
1.A	Draft elevations	14/12/2022						Rev: 1.B
Rev	Description	Date						